


**ELEVATION DETAIL - NTS**

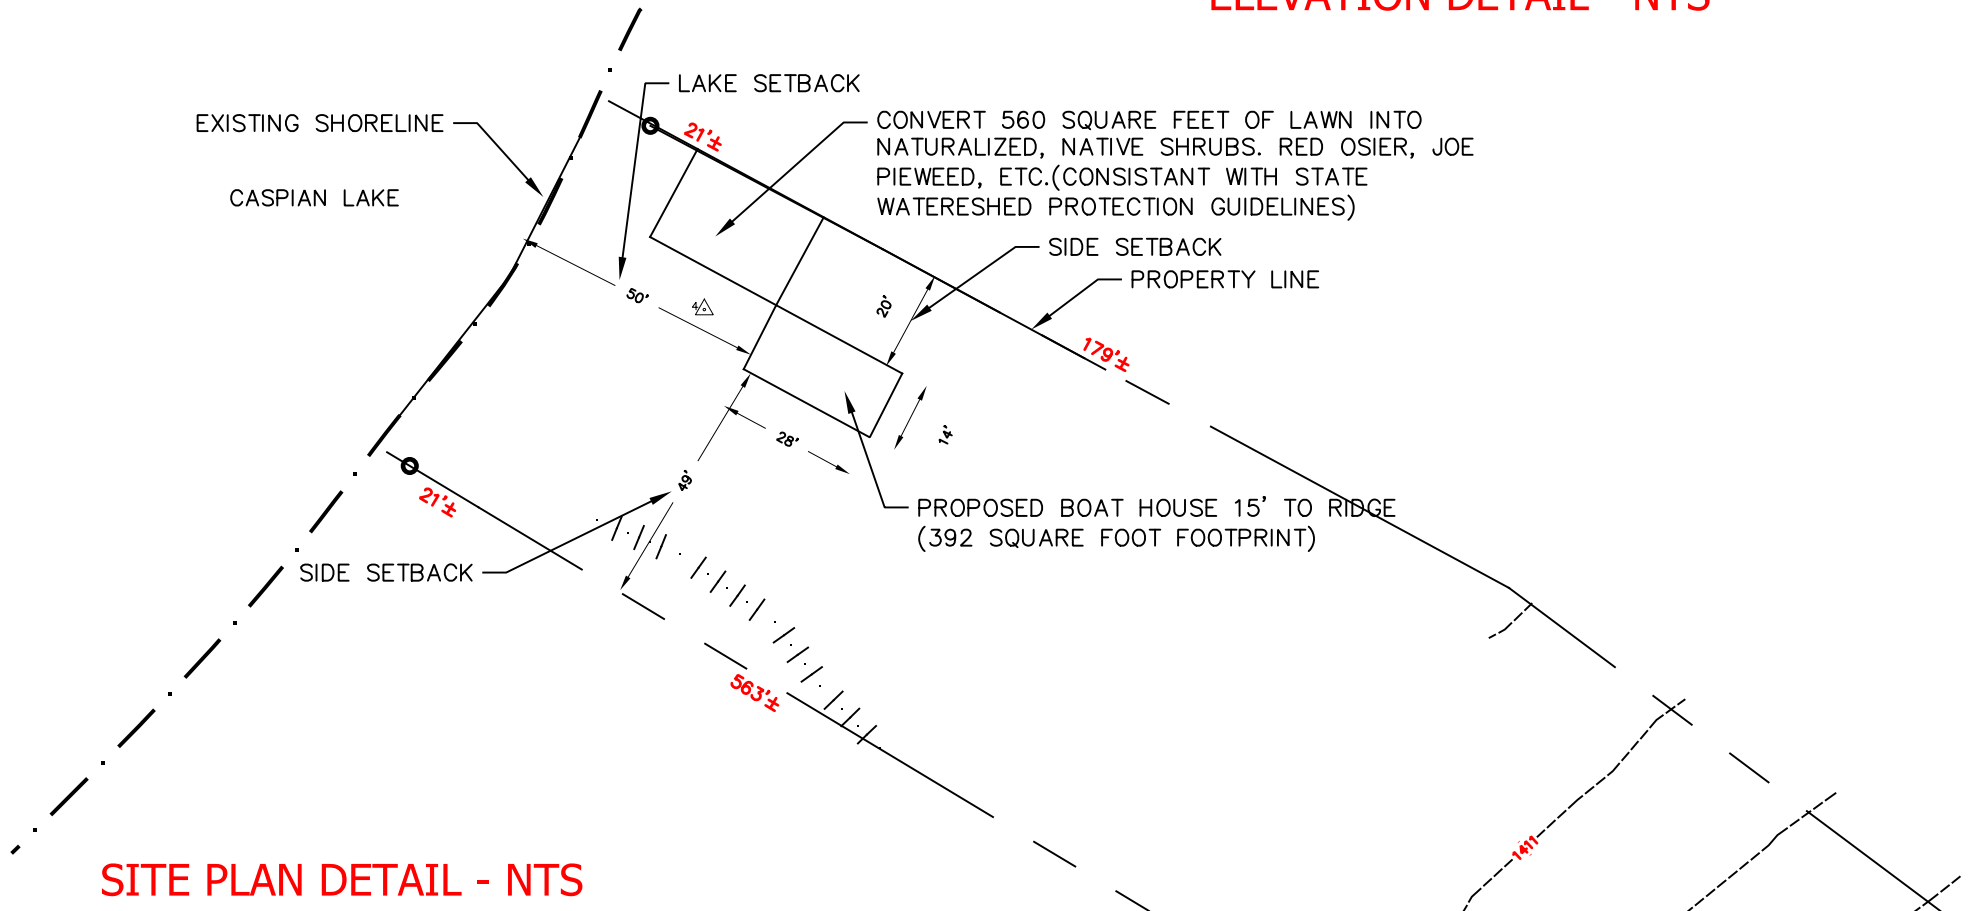

**SITE PLAN DETAIL - NTS**