

Scale: 3/16"=1'


Main electrical

Alcock/Frankel

Arborvitae Design|Build
 48 County Rd. Unit 15 West Glover, VT 05875
 802-673-7533 802-525-4292
 calebreaven@gmail.com

1

A 07

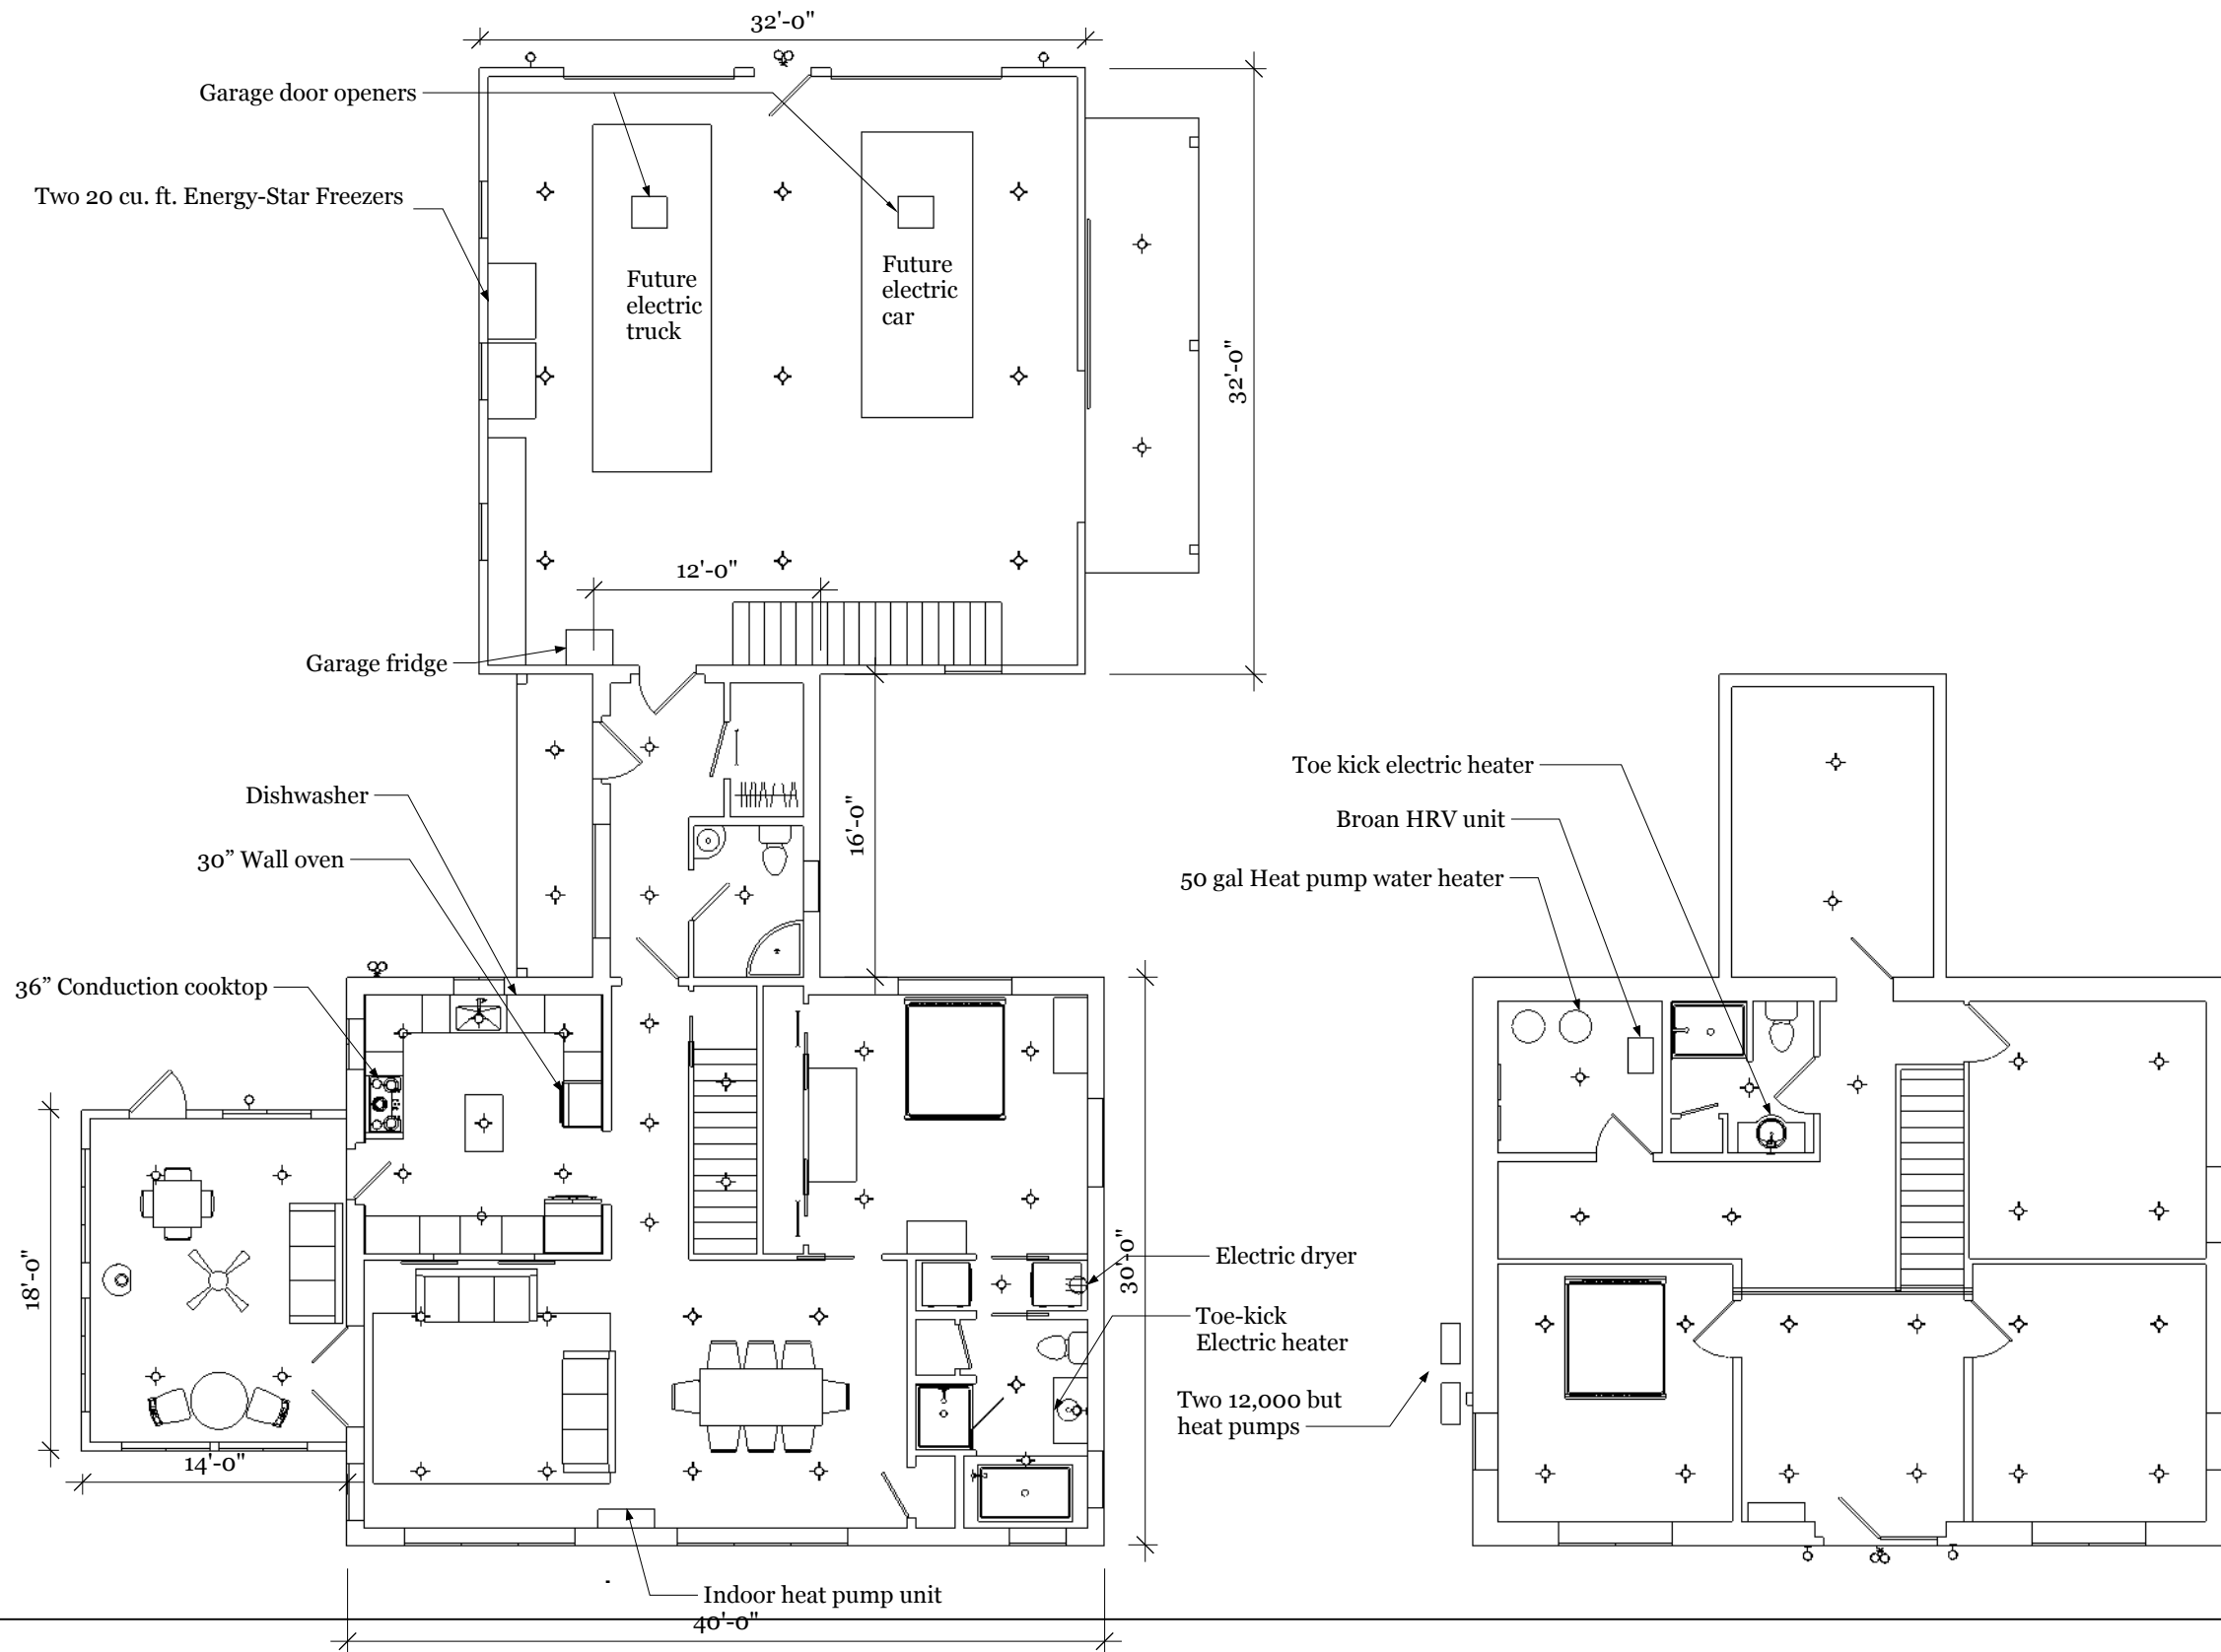

Scale: 1"=10'


Electrical

Alcock/Frankel

Arborvitae Design|Build
 48 County Rd. Unit 15 West Glover, VT 05875
 802-673-7533 802-525-4292
 calebreaven@gmail.com

1


A 08

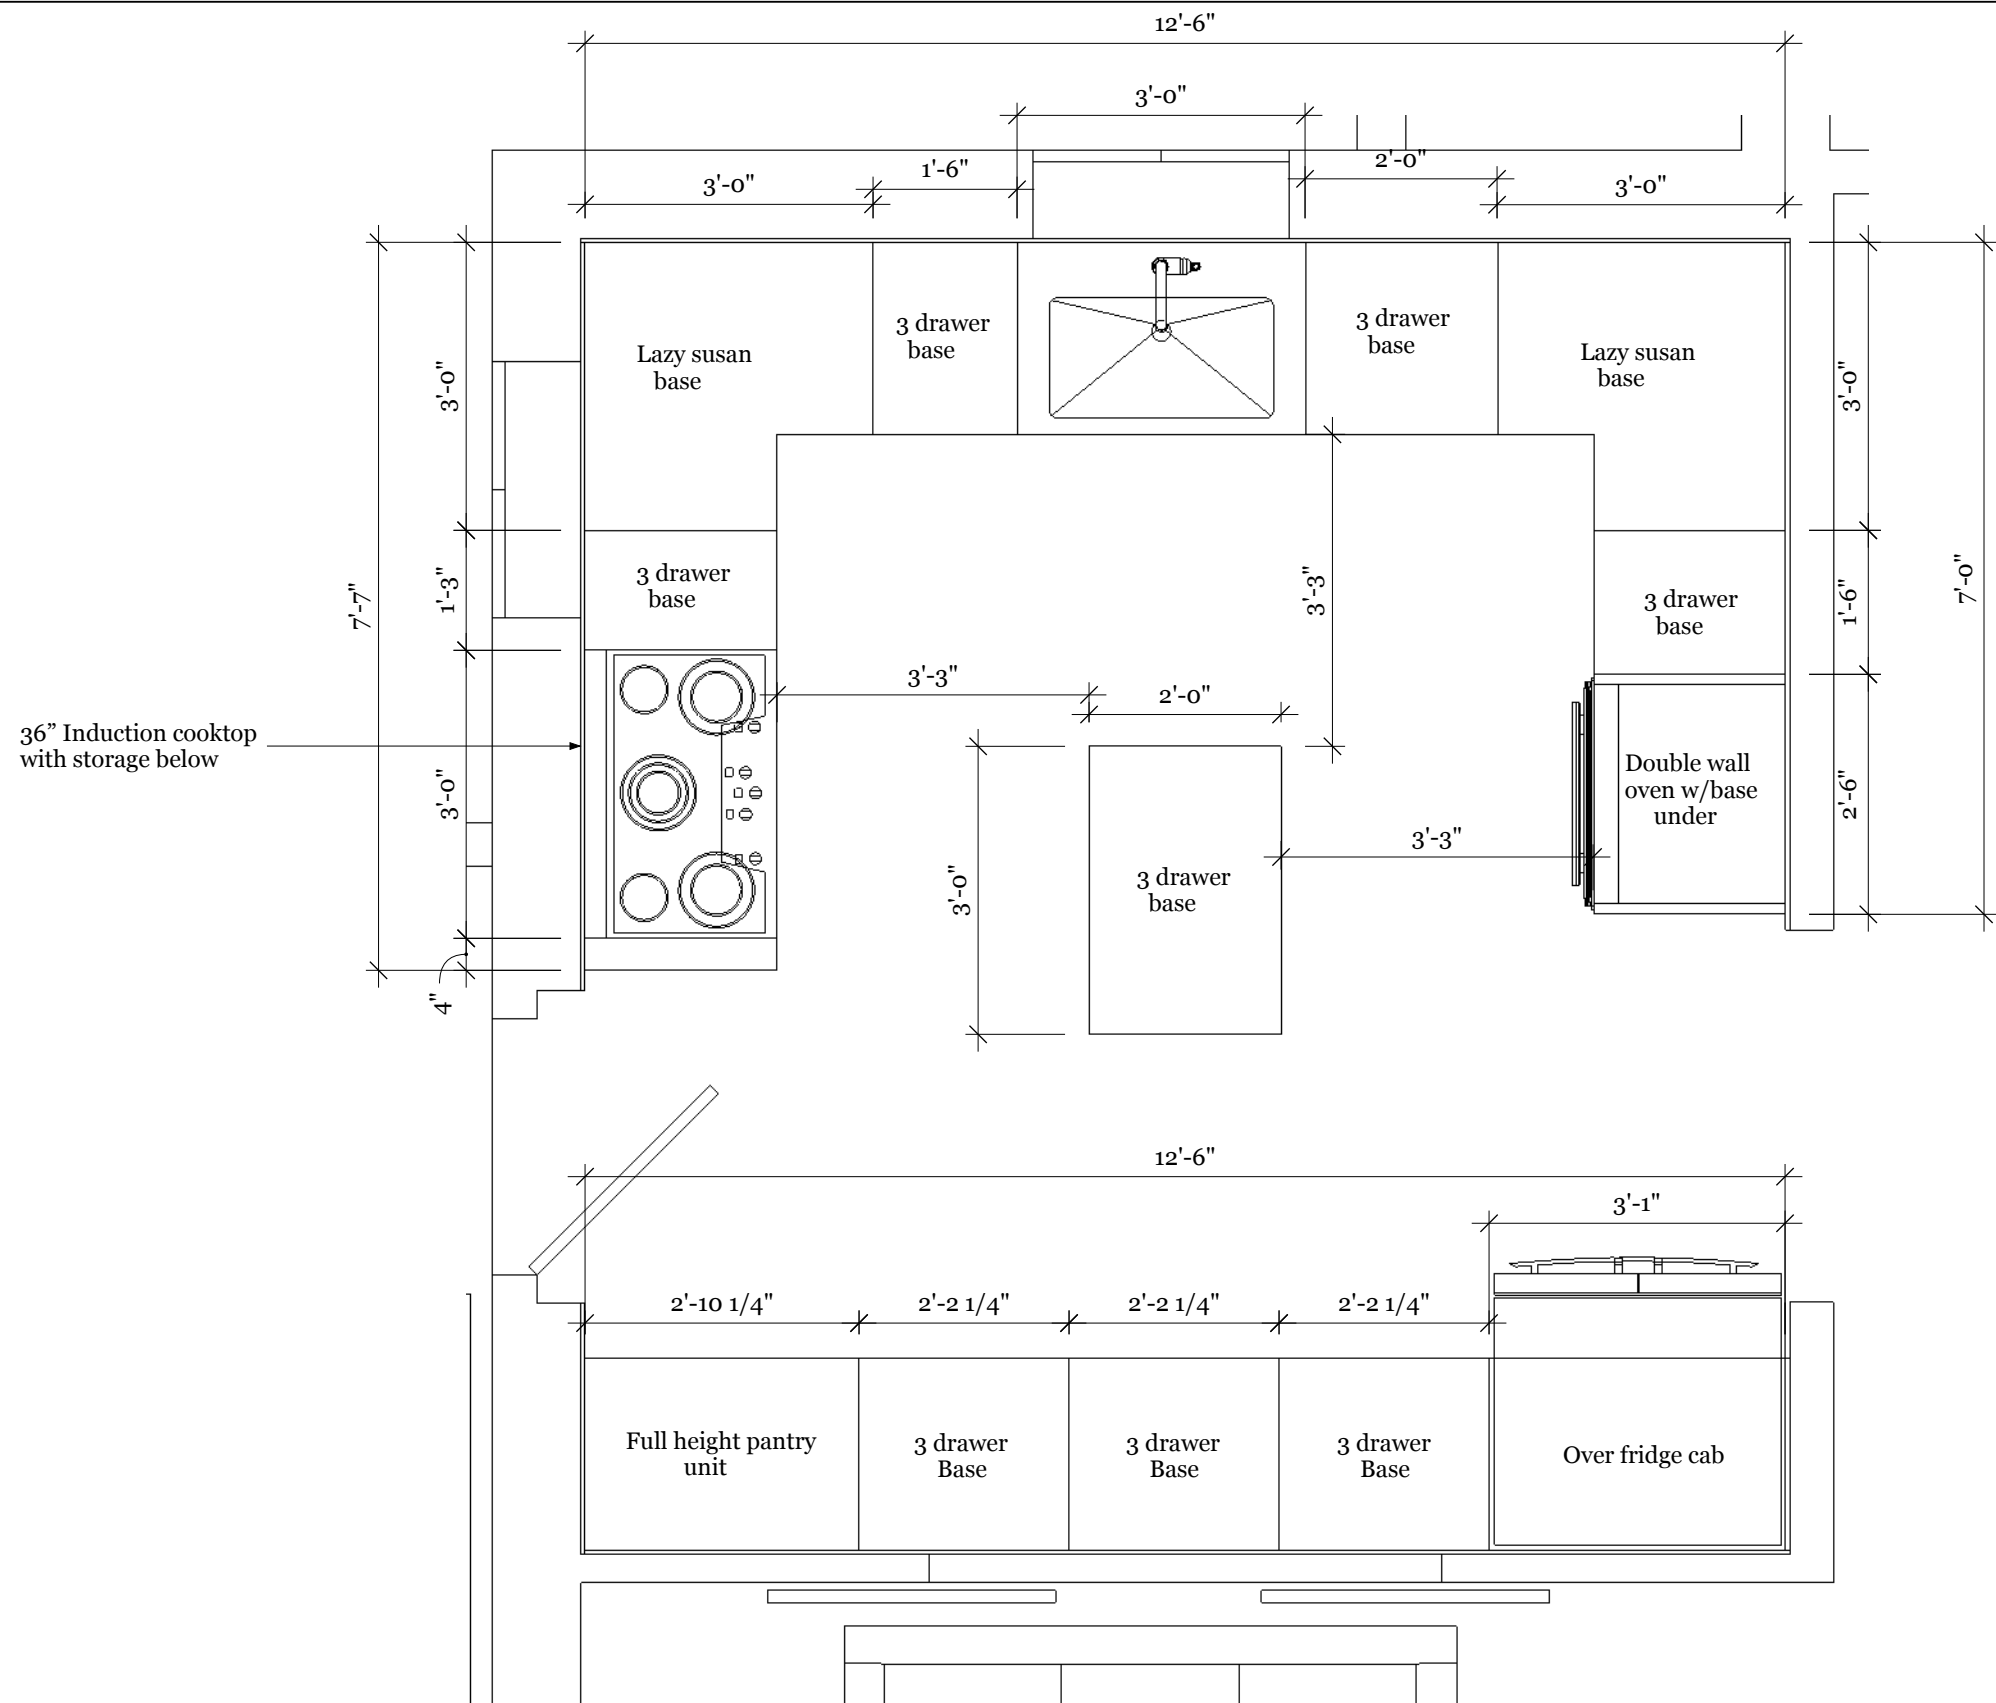

Scale: 1/2"=1'

Kitchen plan


Alcock/Frankel
 Arborvitae Design|Build
 48 County Rd. Unit 15 West Glover, VT 05875
 802-673-7533 802-525-4292
 calebreaven@gmail.com

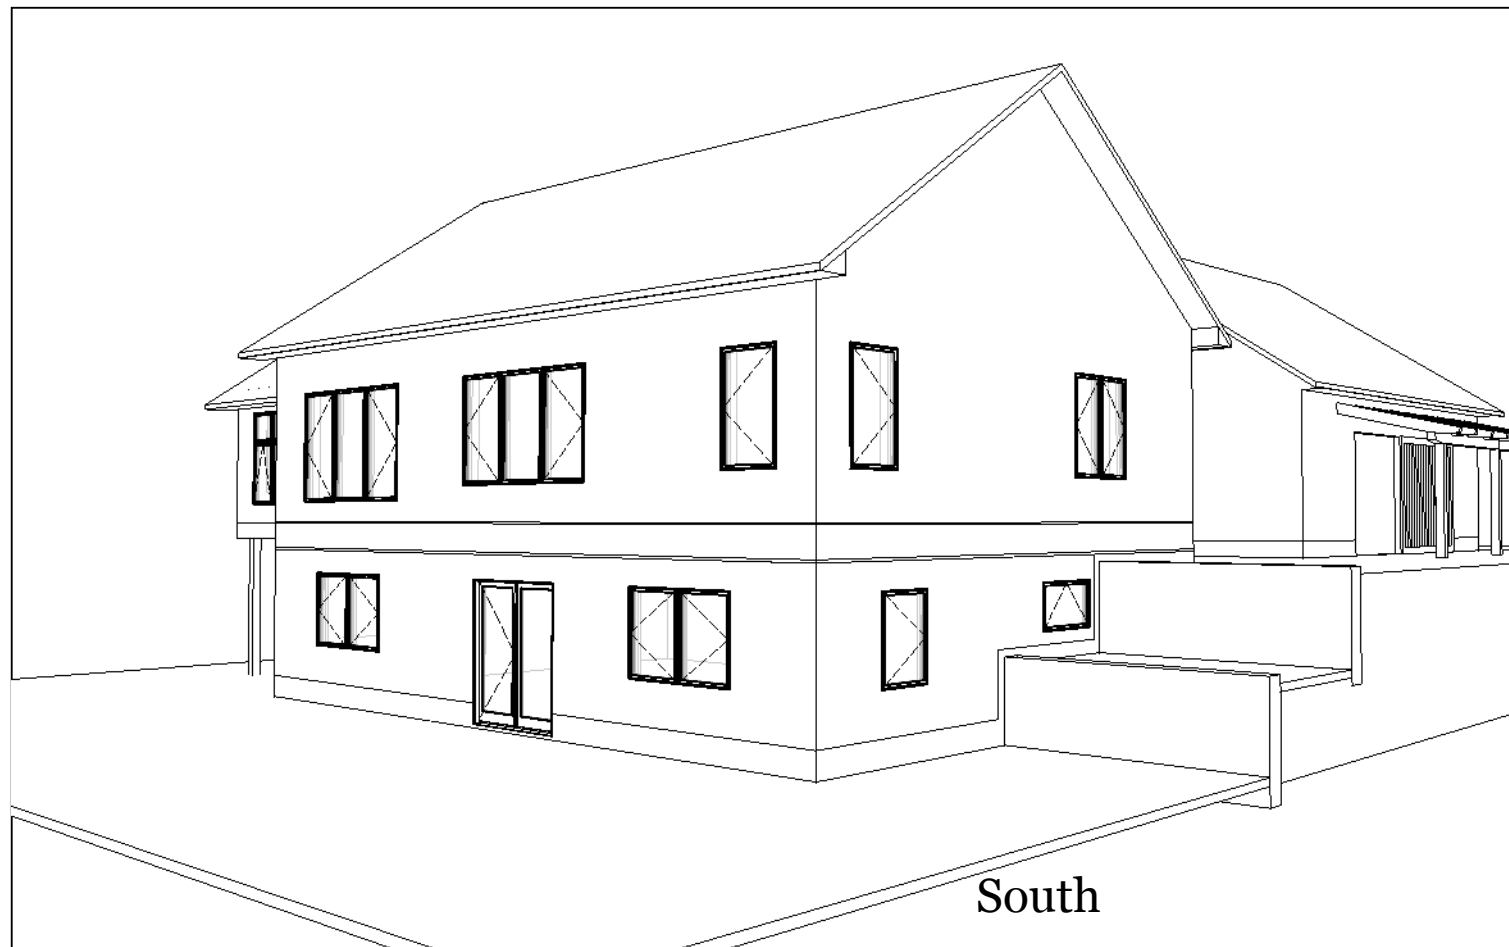


South



West

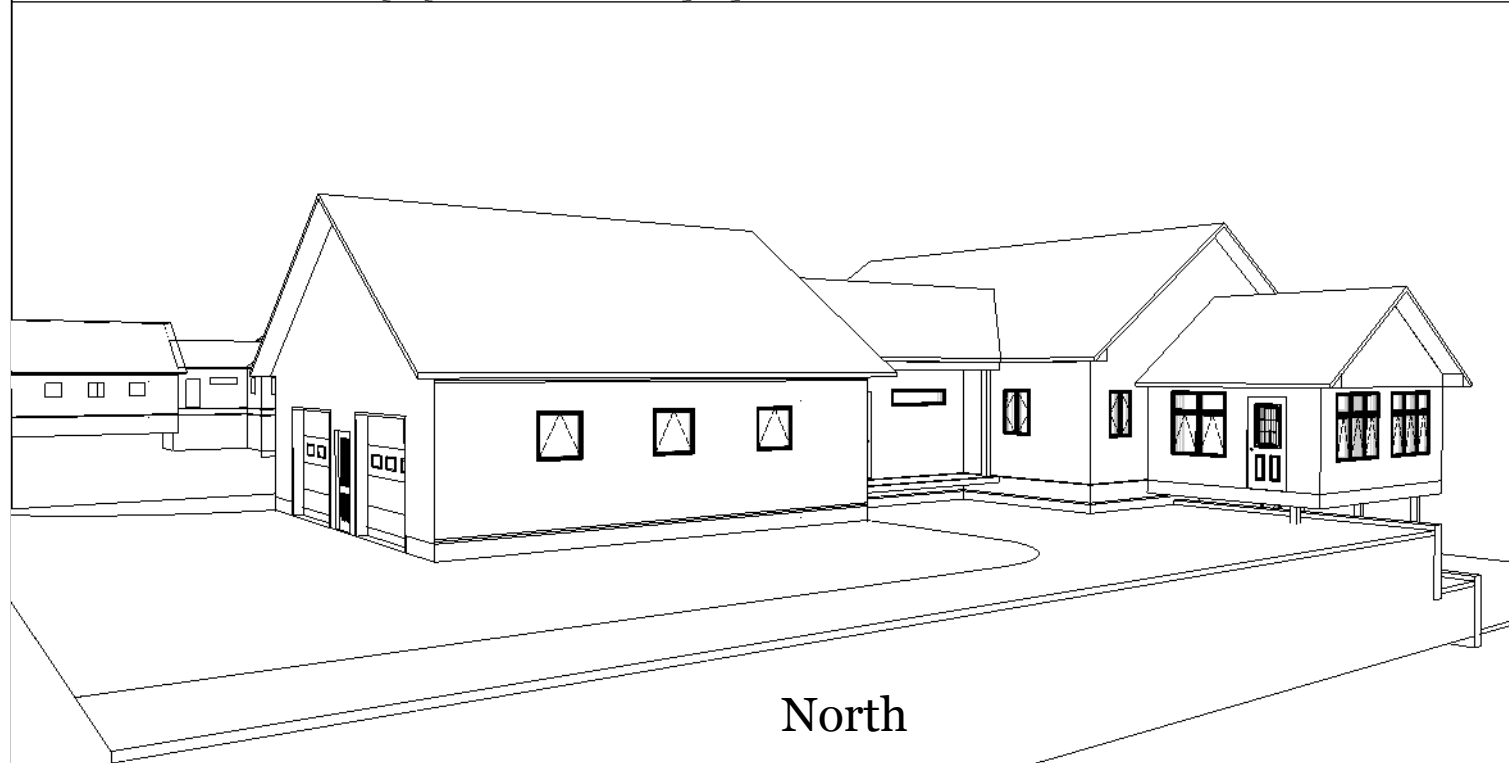

North

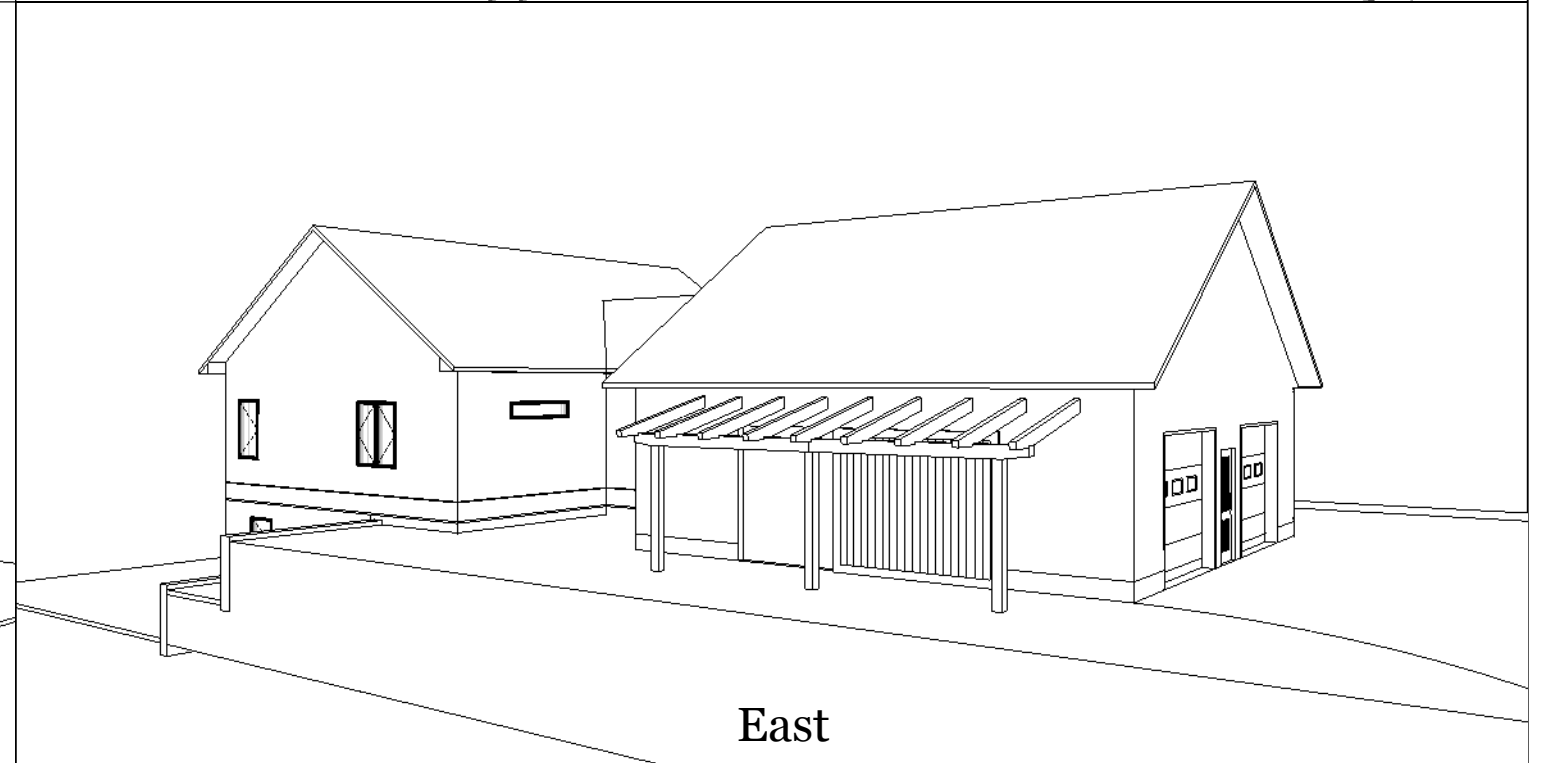


East

Views

Alcock/Frankel

Arborvitae Design|Build
48 County Rd. Unit 15 West Glover, VT 05875
802-673-7533 802-525-4292
calebreaven@gmail.com

500 Baker Hill Rd
Greensboro, VT

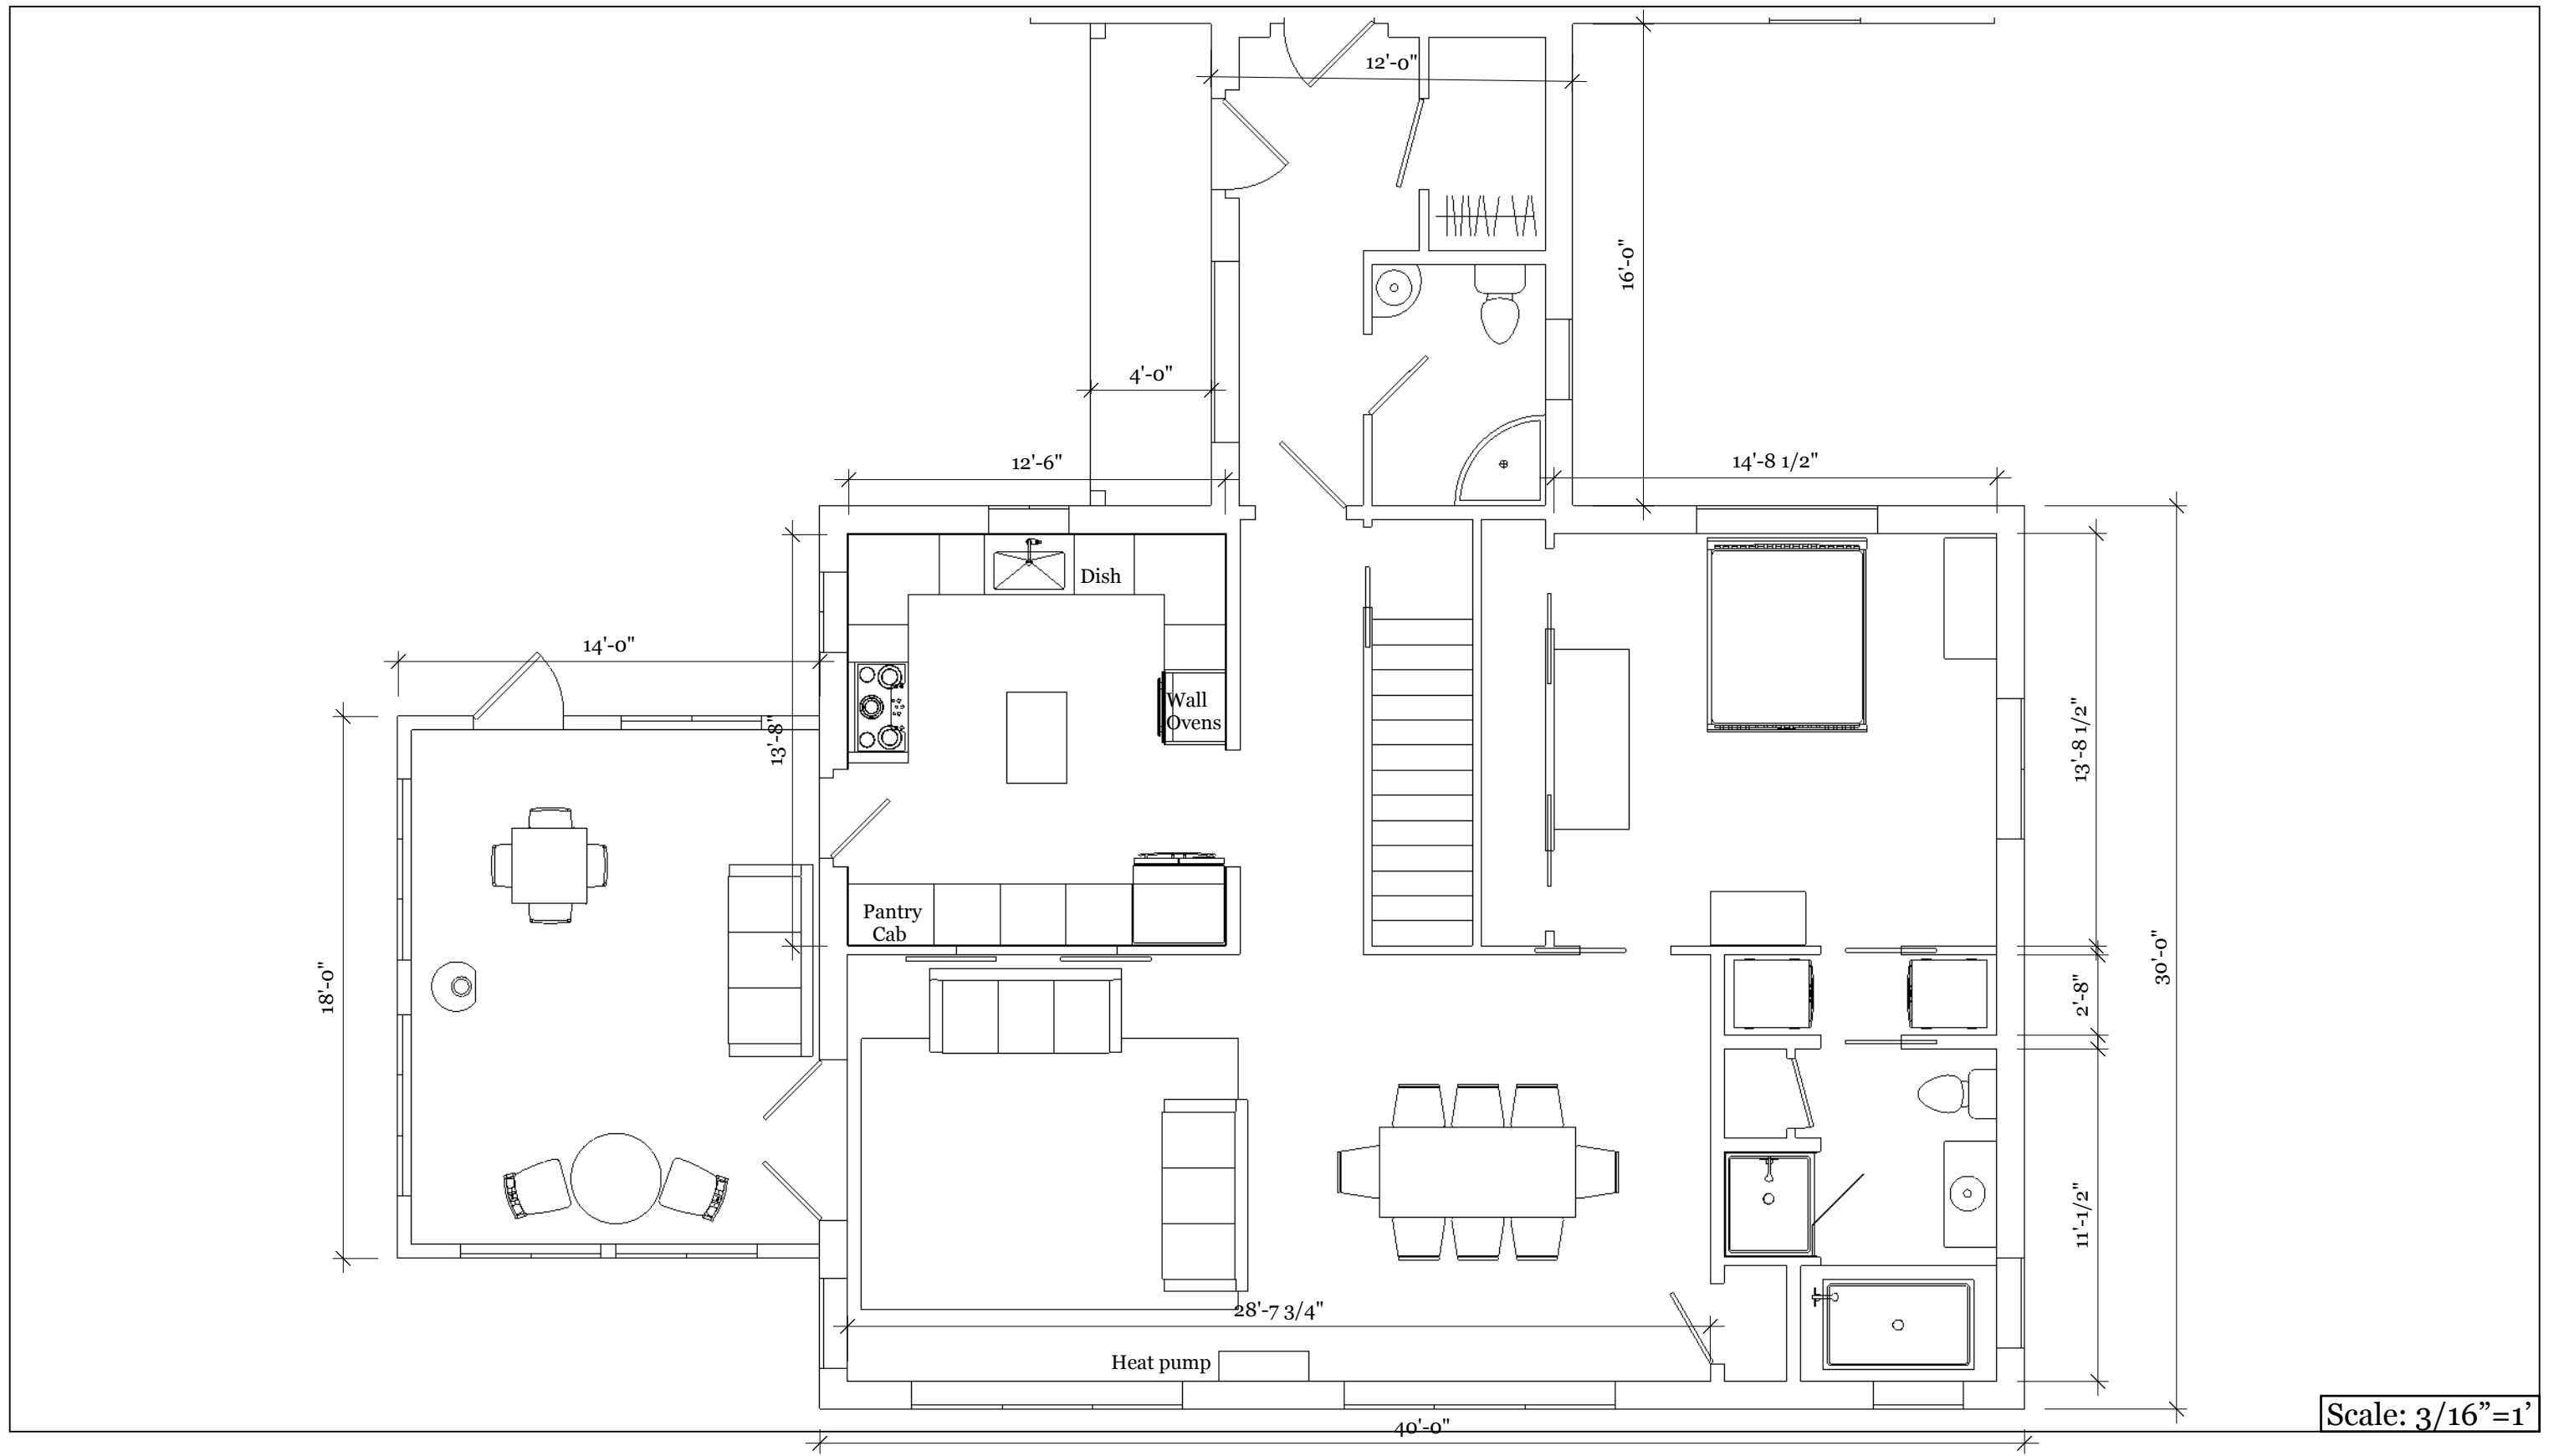


Scale: 3/16"=1'

Main Floor update 5

Alcock/Frankel
 Arborvitae Design|Build
 48 County Rd. Unit 15 West Glover, VT 05875
 802-673-7533 802-525-4292
 calebreaven@gmail.com

500 Baker Hill Rd
 Greensboro, VT

A 11

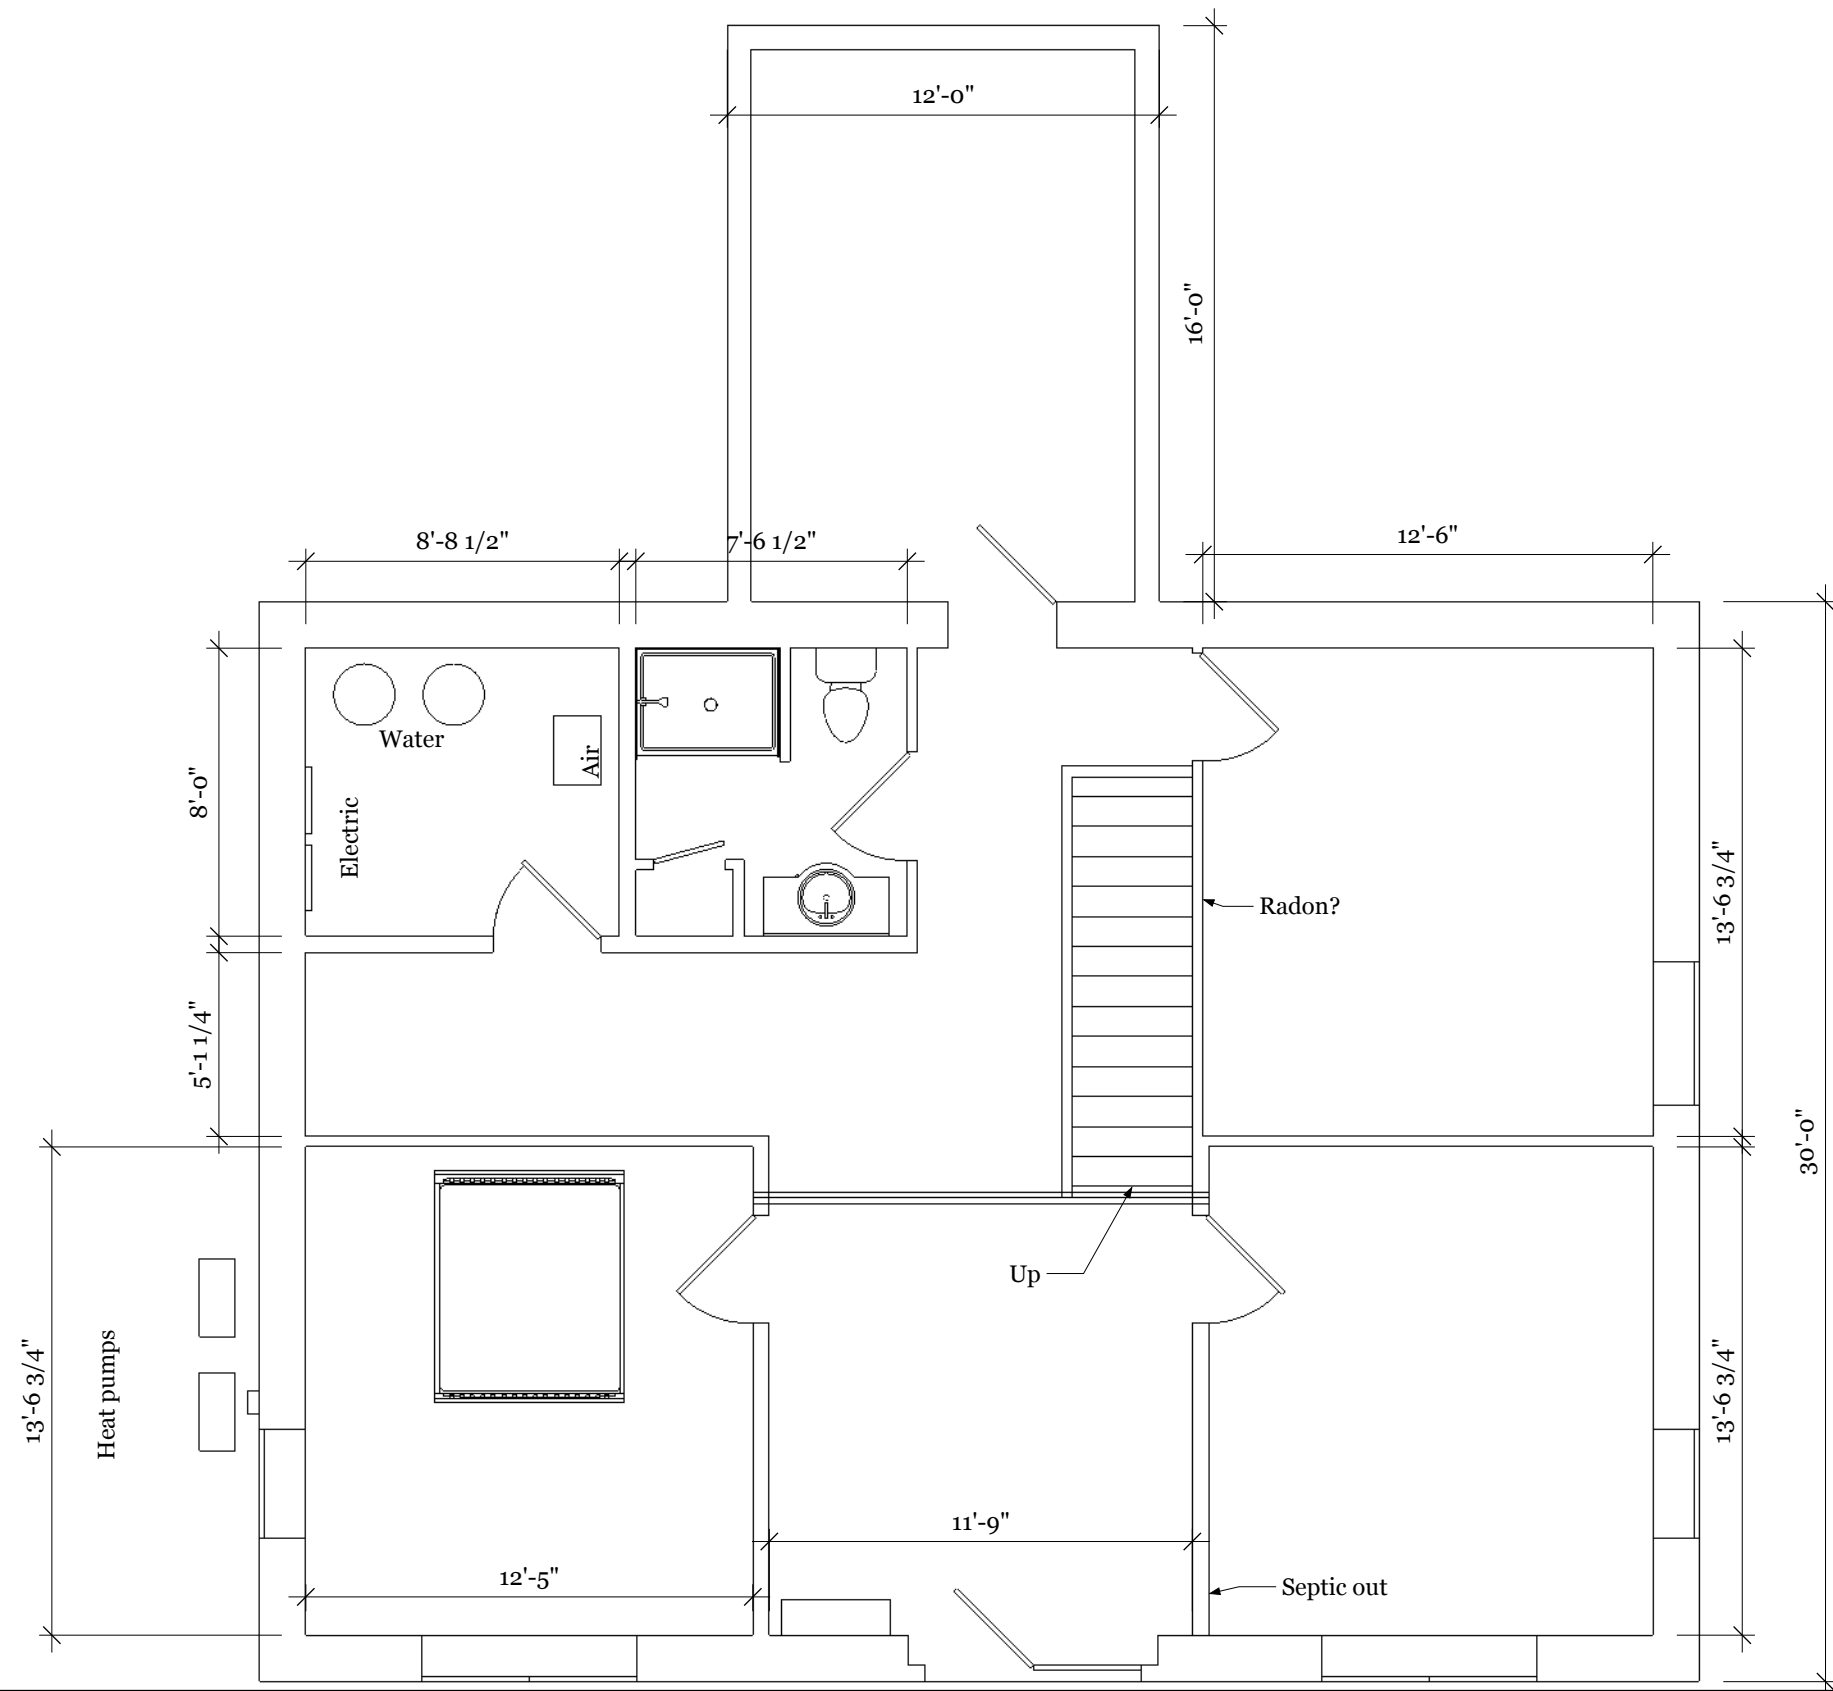

Scale: 3/16"=1'


Ground floor update 5

Alcock/Frankel

Arborvitae Design|Build
 48 County Rd. Unit 15 West Glover, VT 05875
 802-673-7533 802-525-4292
 calebreaven@gmail.com

500 Baker Hill Rd
 Greensboro, VT

A 12

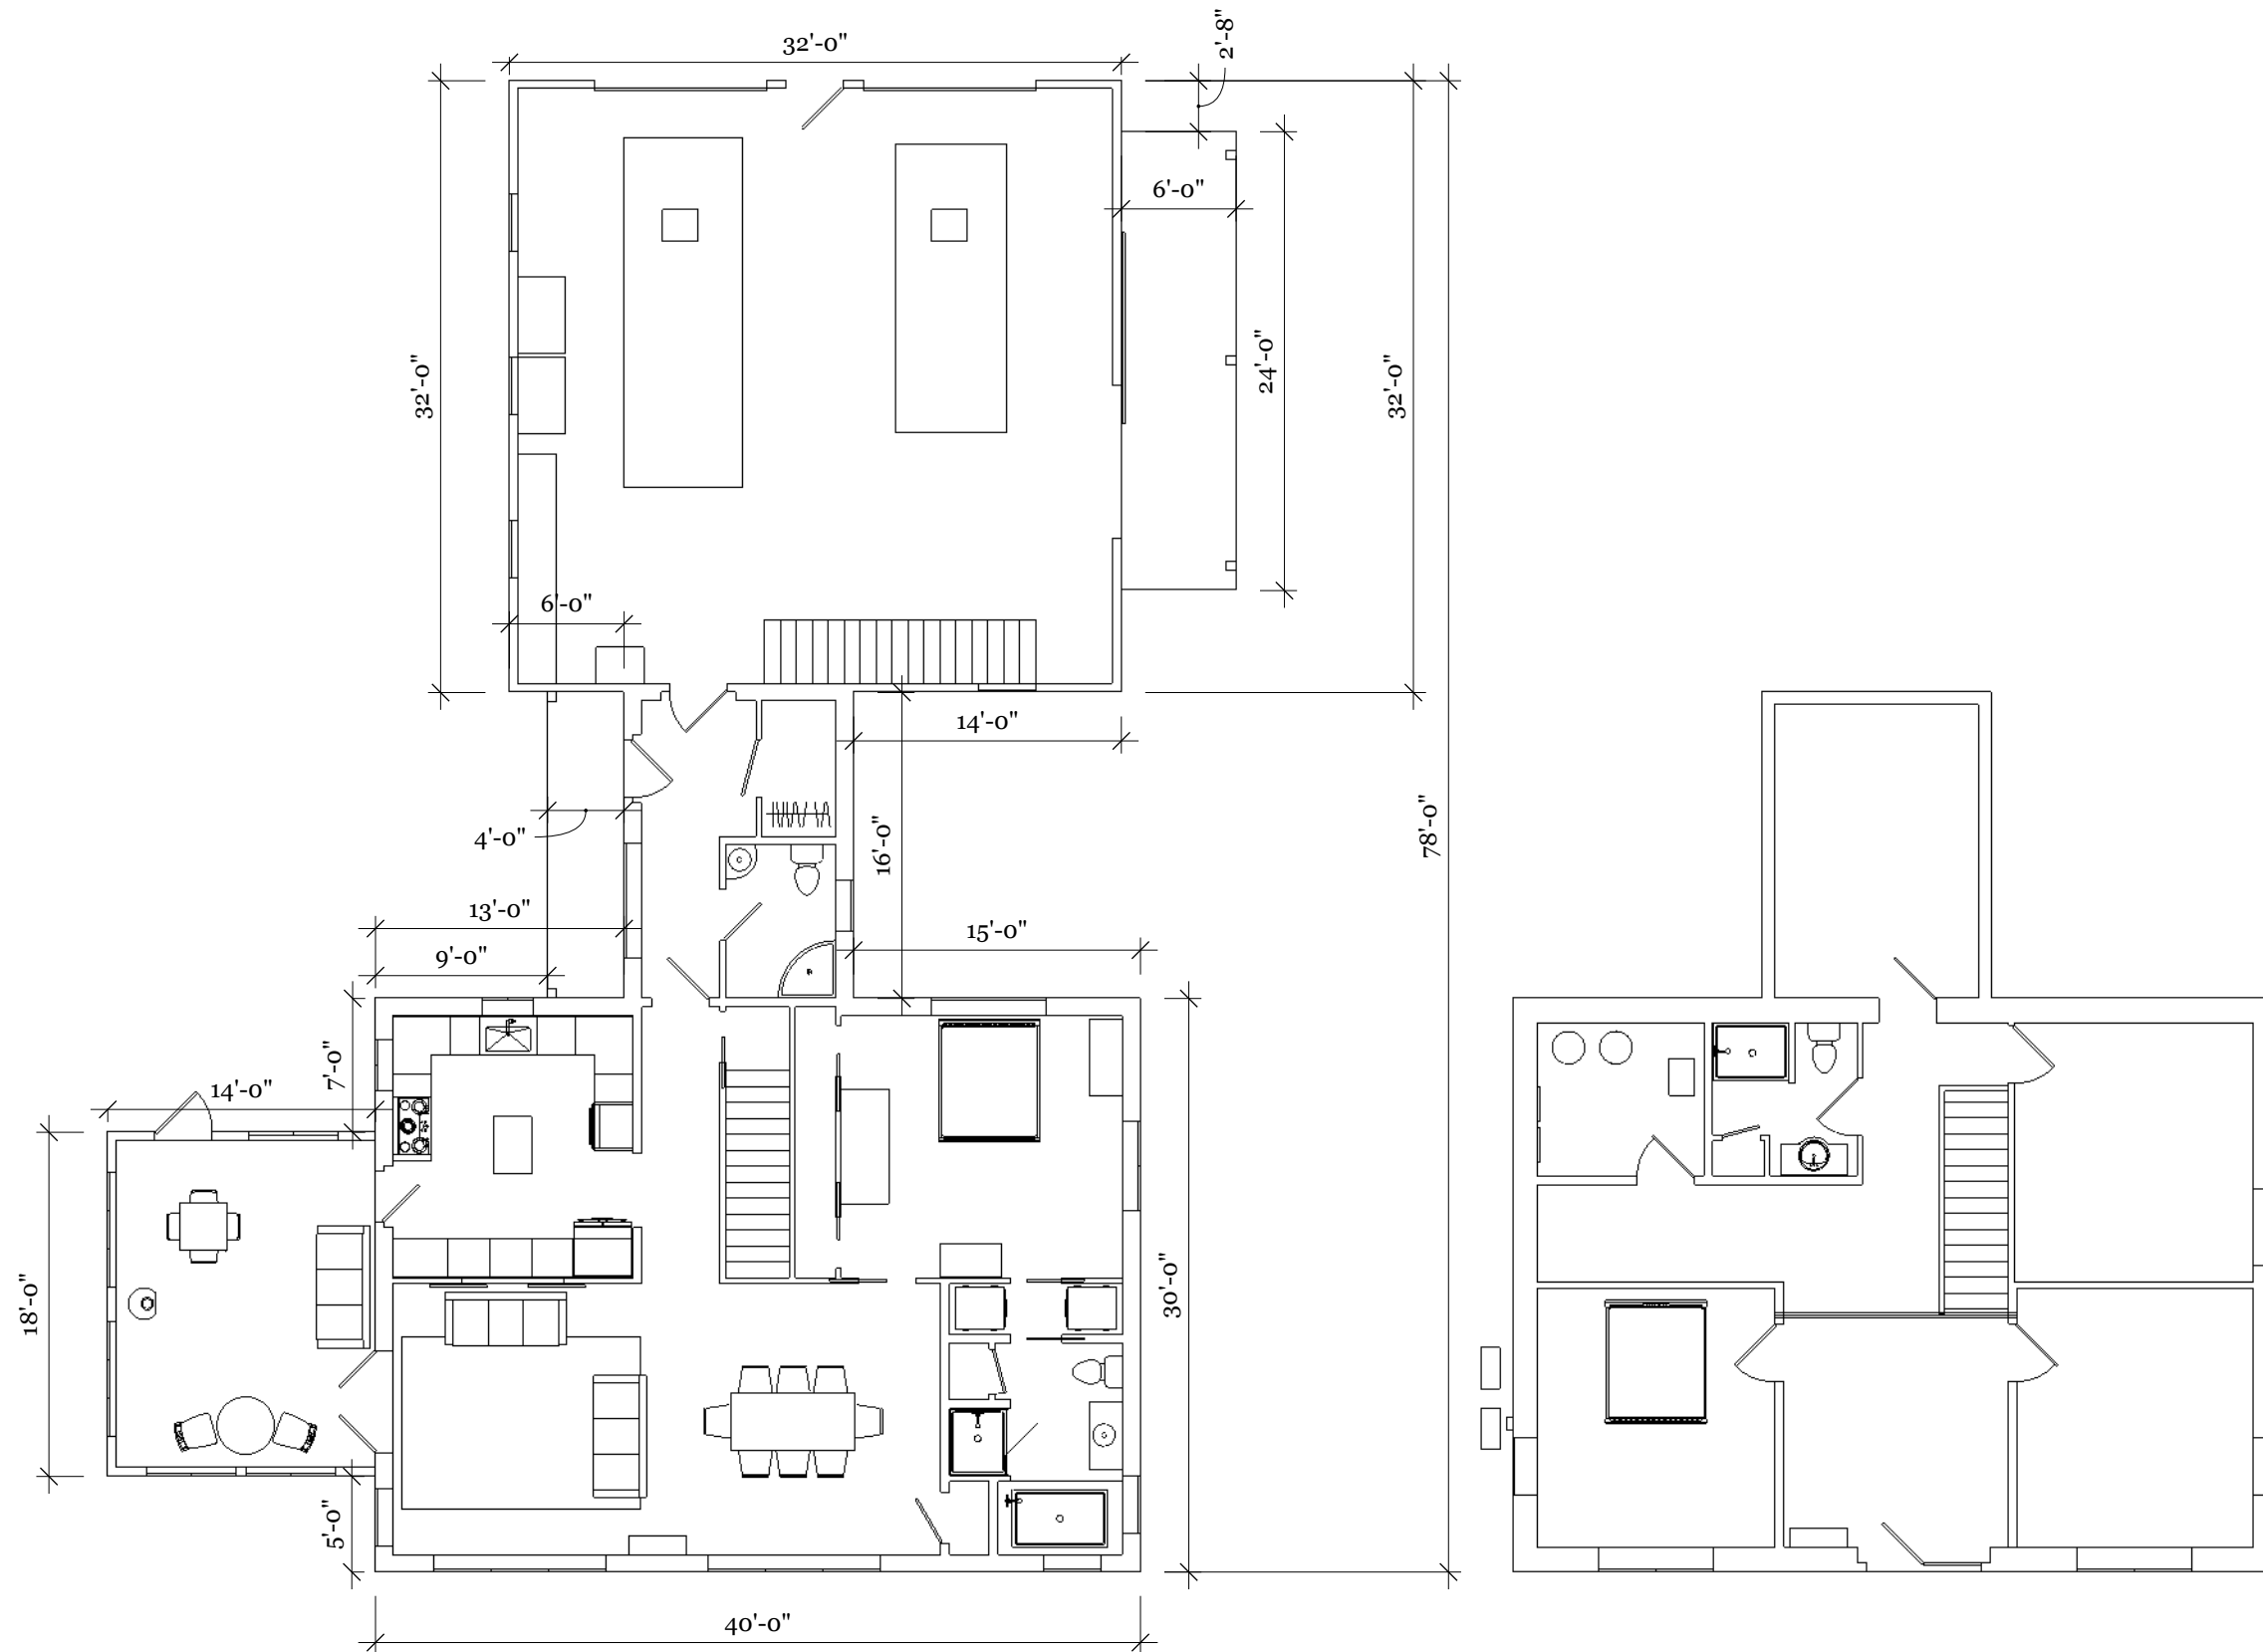

Scale: 1"=10'



Overview update 5

Alcock/Frankel

Arborvitae Design|Build
 48 County Rd. Unit 15 West Glover, VT 05875
 802-673-7533 802-525-4292
 calebreaven@gmail.com

500 Baker Hill Rd
 Greensboro, VT

A 13

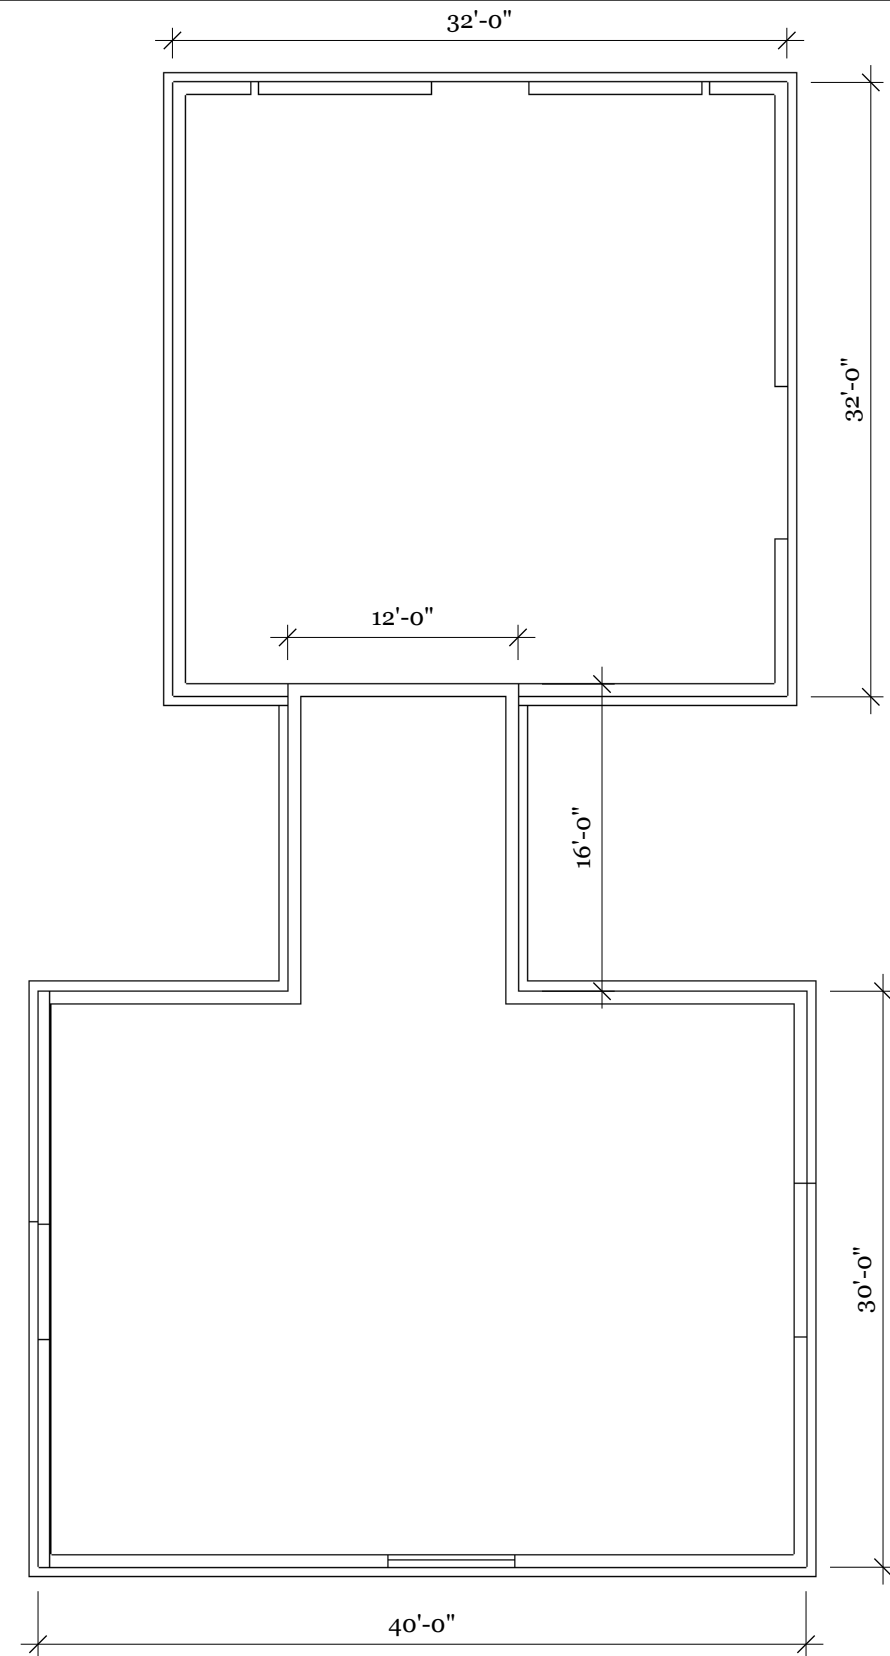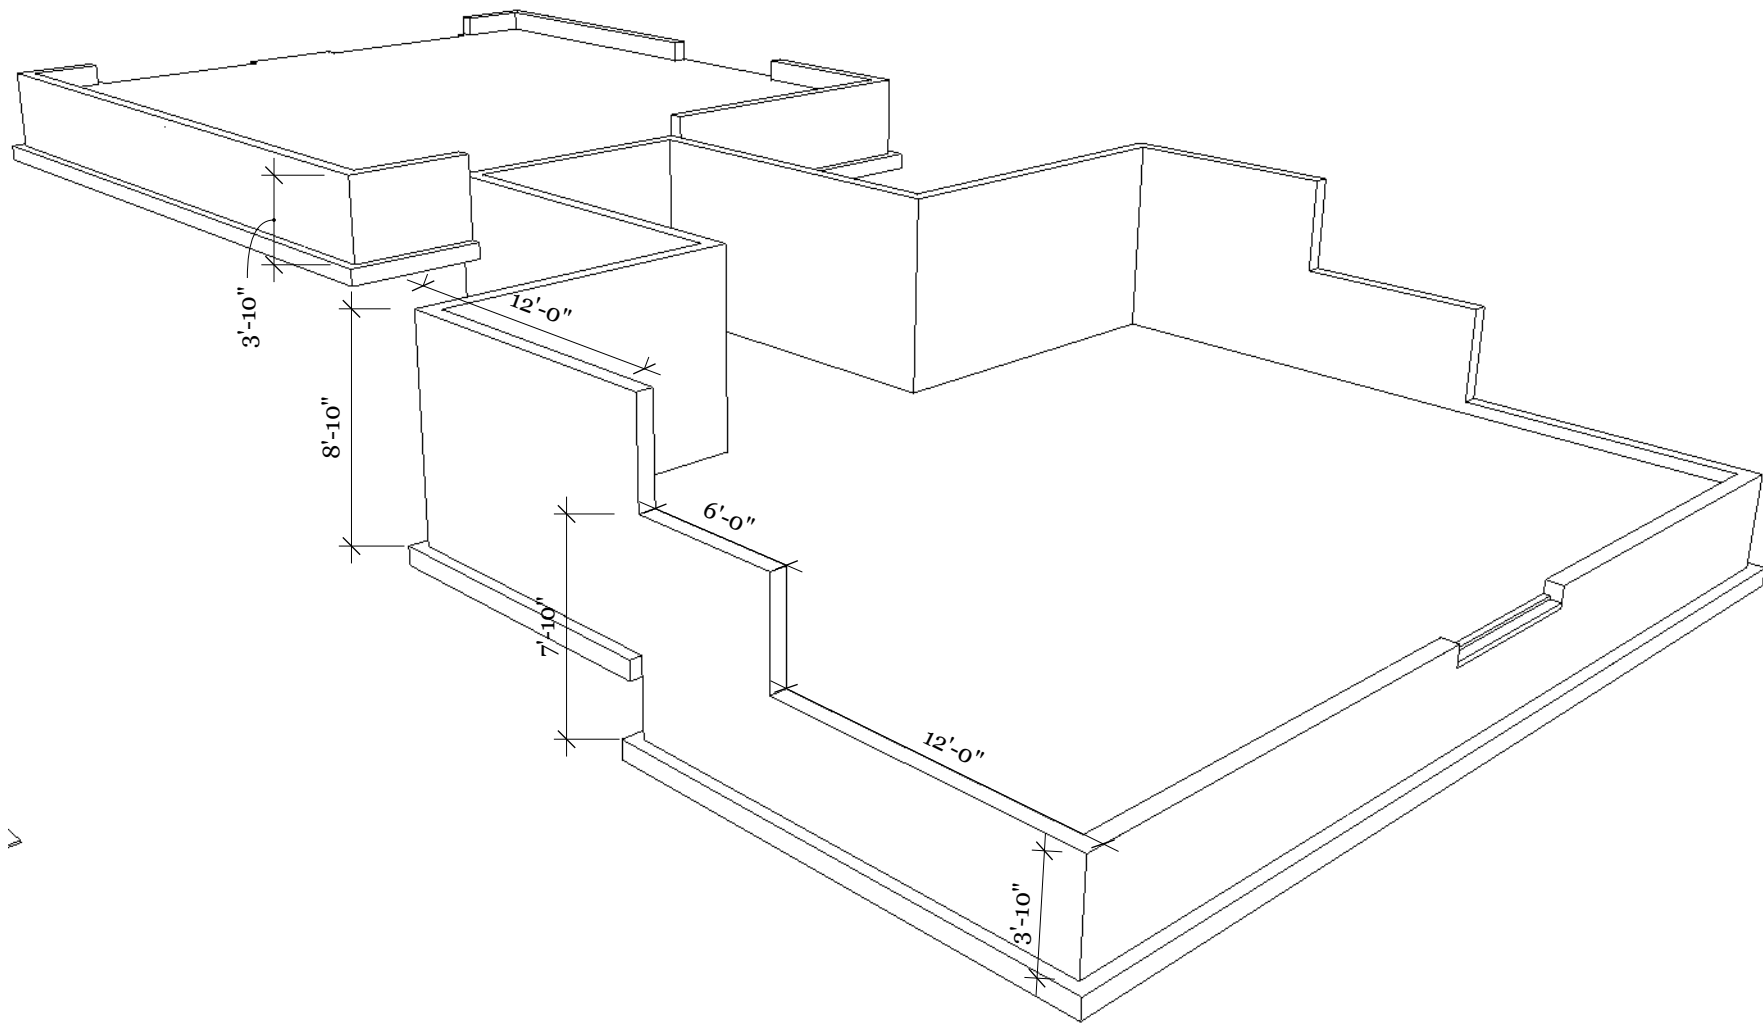


Concrete

Alcock/Frankel

Arborvitae Design|Build
 48 County Rd. Unit 15 West Glover, VT 05875
 802-673-7533 802-525-4292
 calebreaven@gmail.com

1

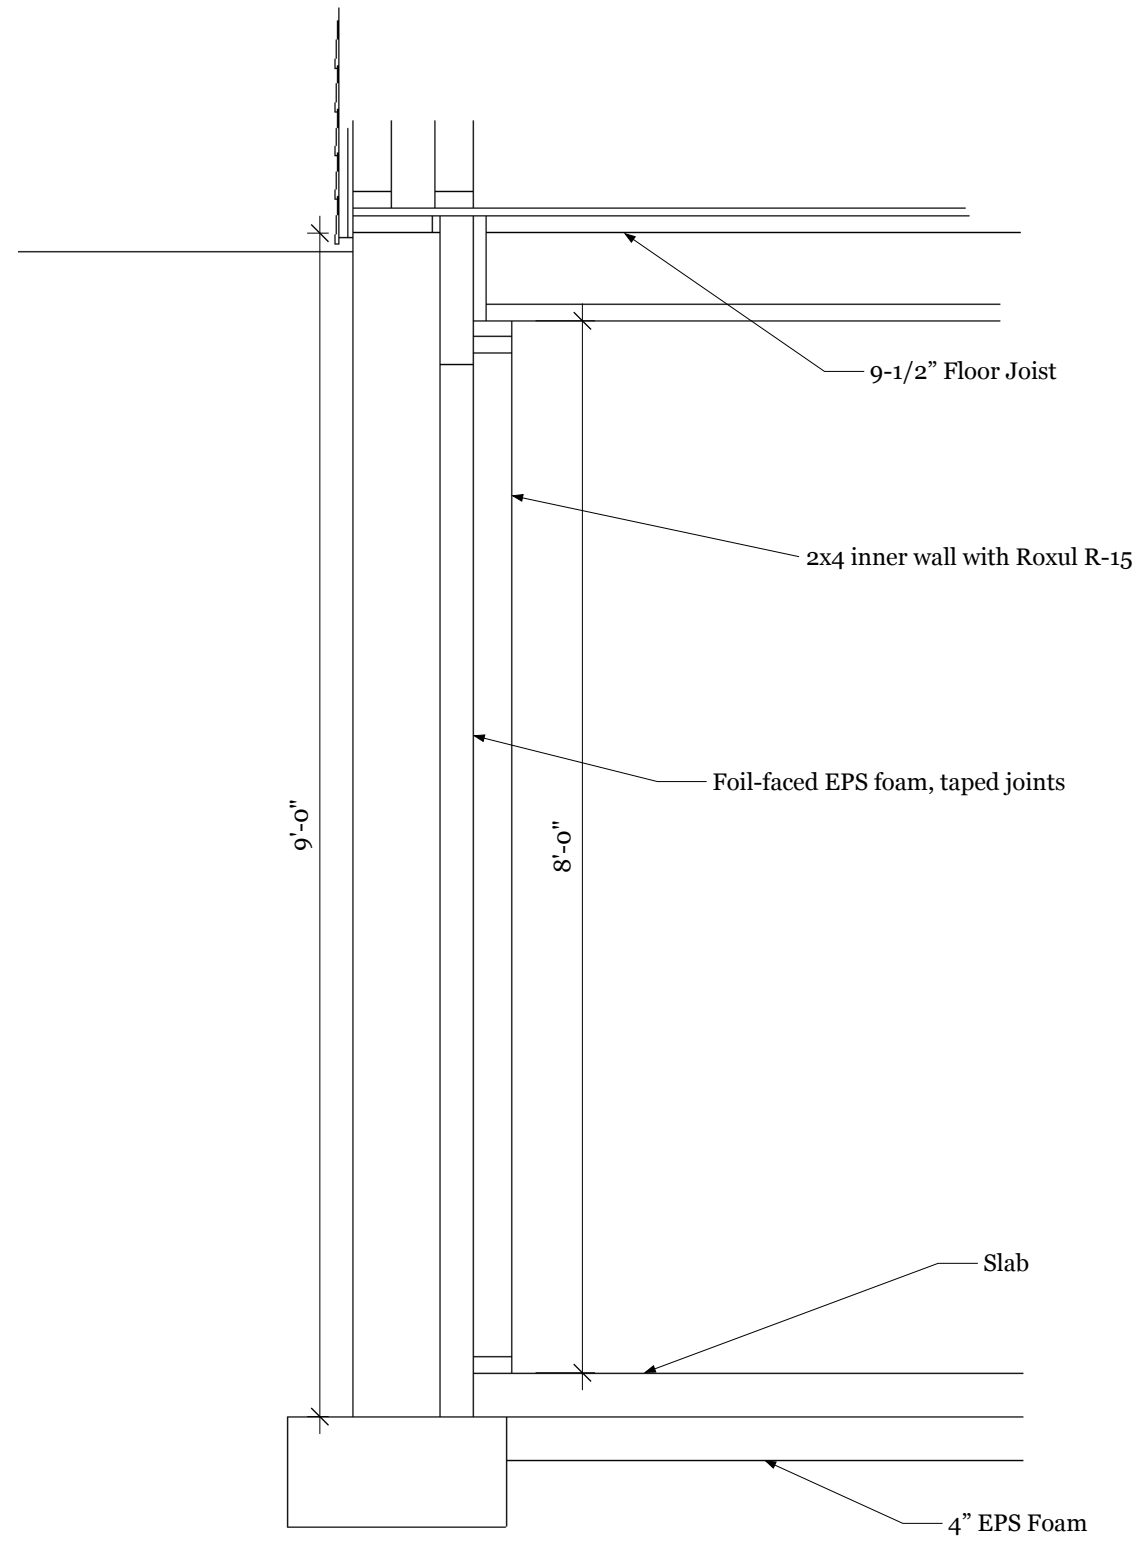


Recessed floor

Alcock/Frankel

Arborvitae Design|Build
 48 County Rd. Unit 15 West Glover, VT 05875
 802-673-7533 802-525-4292
 calebreaven@gmail.com

1

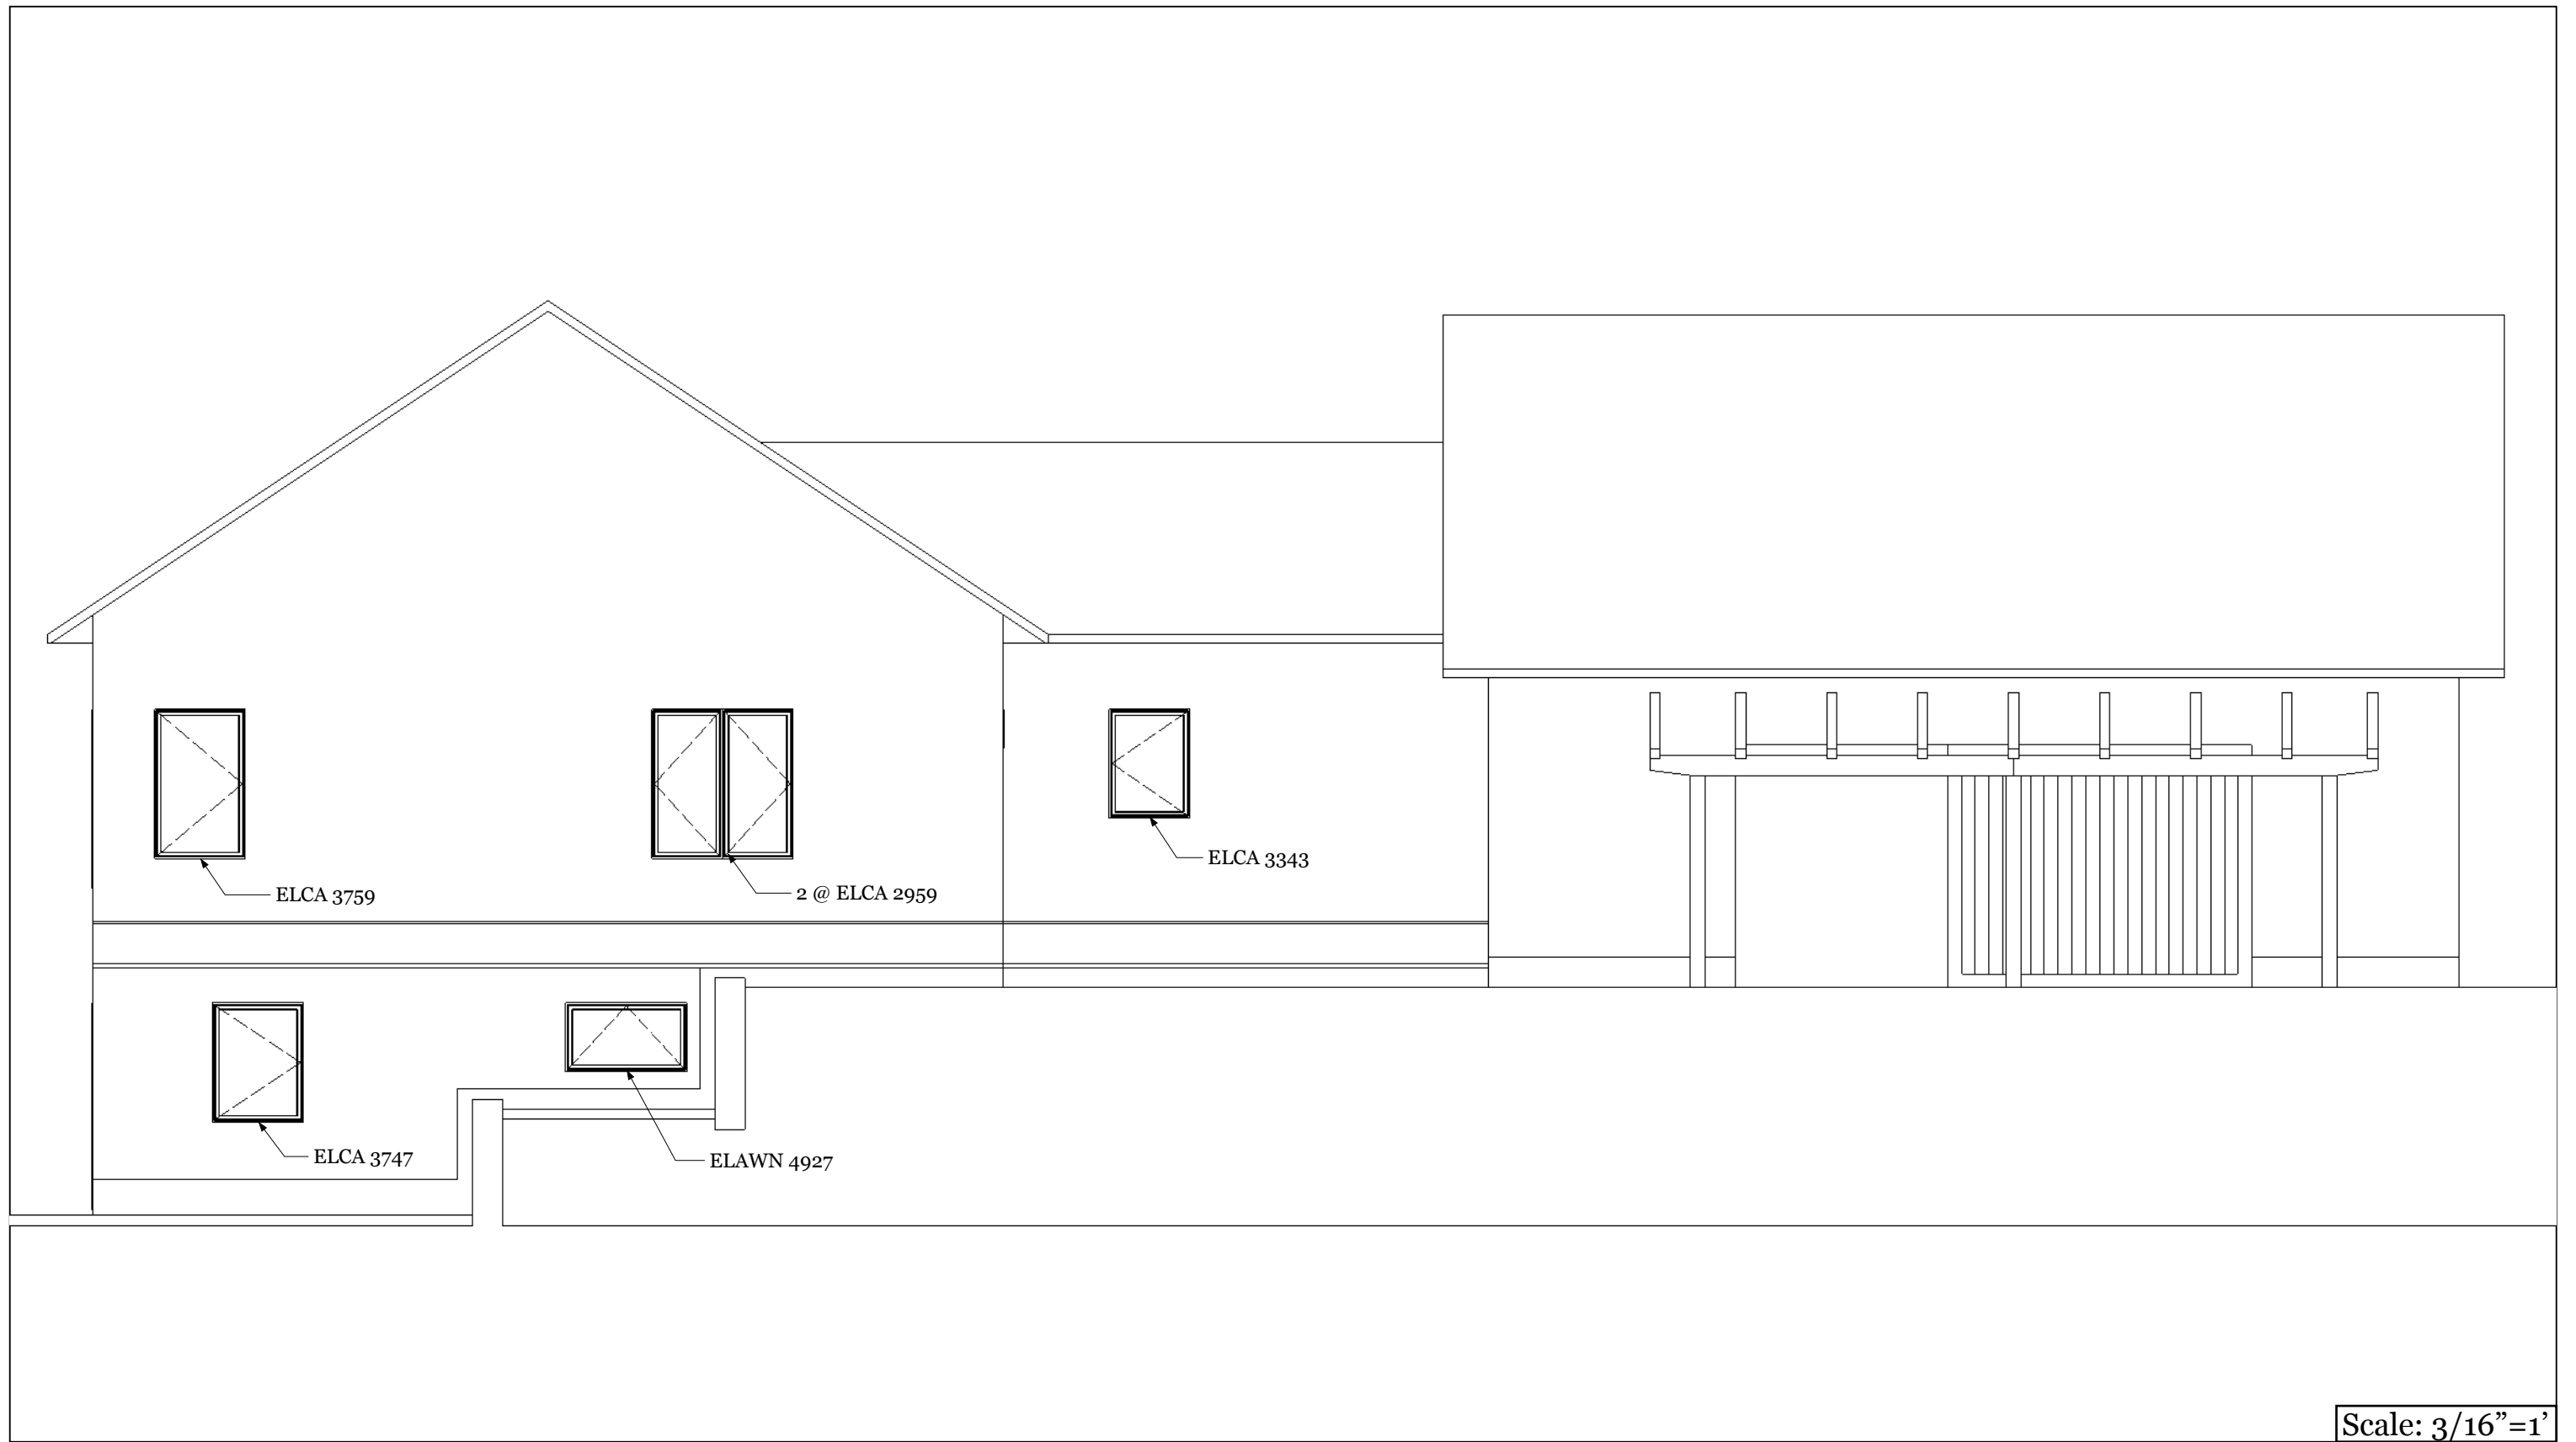


Elevation East

Alcock/Frankel
 Arborvitae Design|Build
 48 County Rd. Unit 15 West Glover, VT 05875
 802-673-7533 802-525-4292
 calebreaven@gmail.com

500 Baker Hill Rd
 Greensboro, VT

Scale: 3/16"=1'

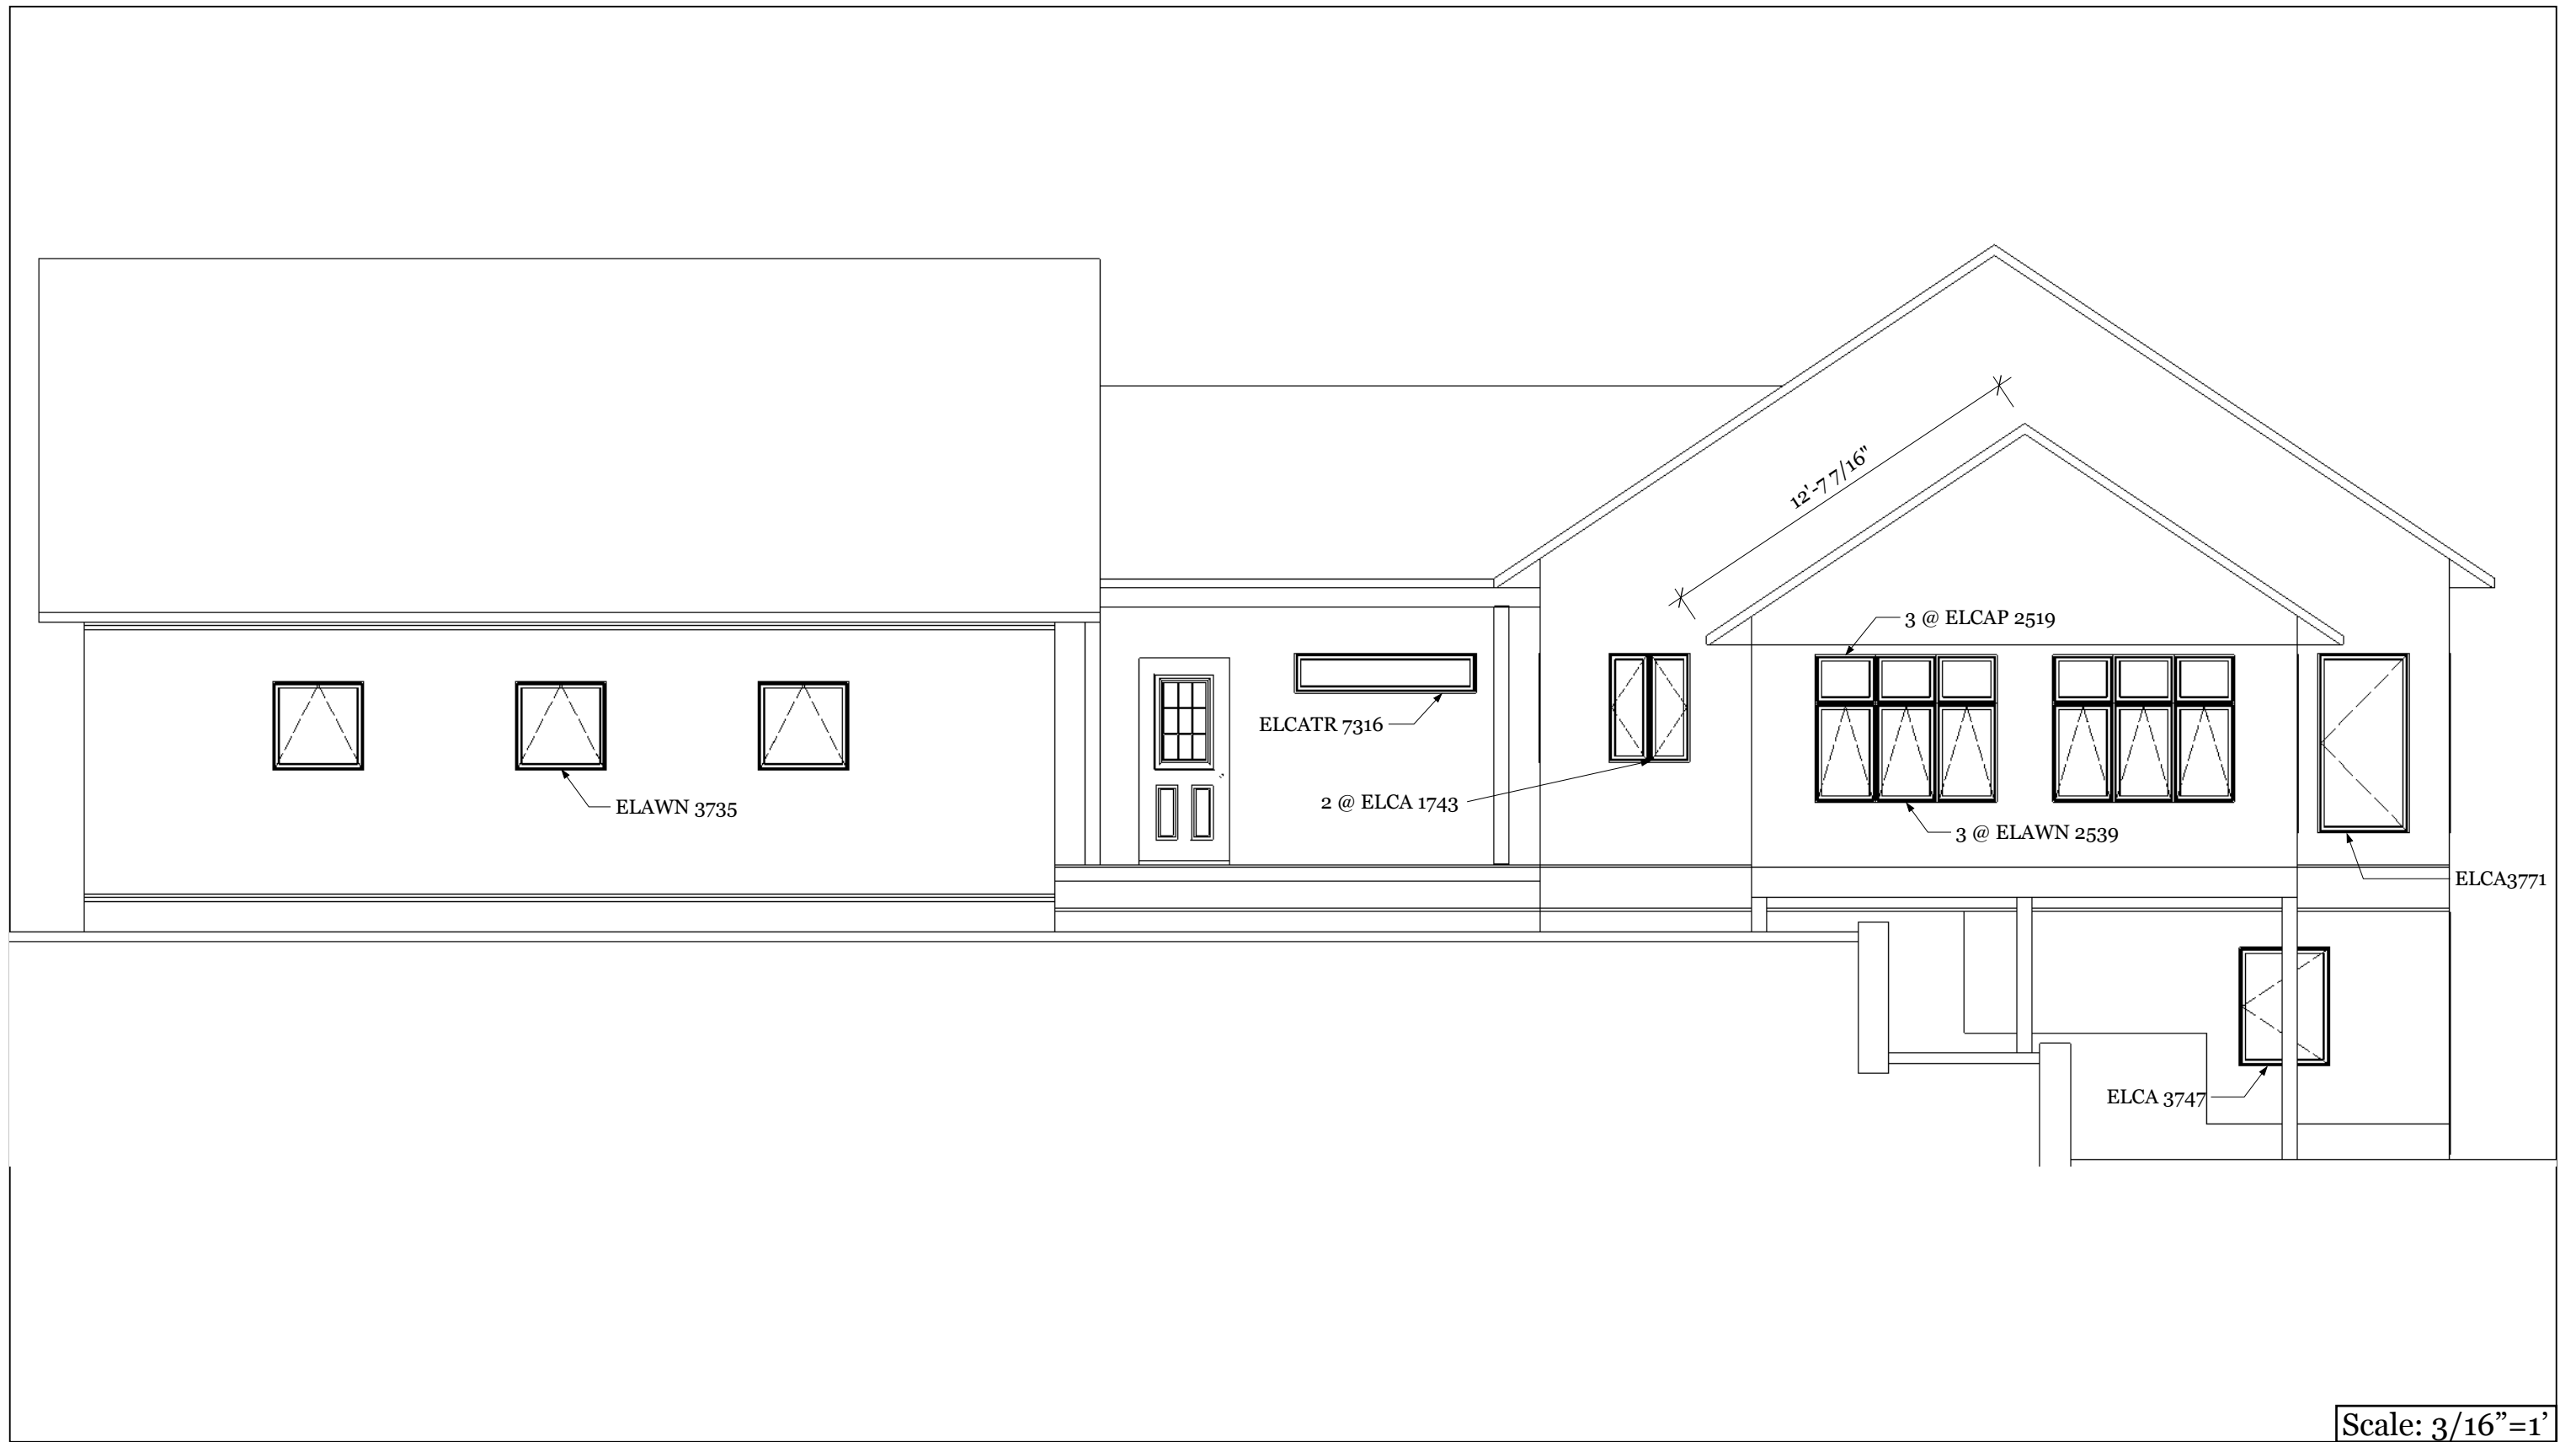

Scale: 3/16"=1'

Elevation West

Alcock/Frankel
 Arborvitae Design|Build
 48 County Rd. Unit 15 West Glover, VT 05875
 802-673-7533 802-525-4292
 calebreaven@gmail.com

500 Baker Hill Rd
 Greensboro, VT

A 17



Scale: 3/16"=1'


Elevation West w/o sunroom

Alcock/Frankel

Arborvitae Design|Build
 48 County Rd. Unit 15 West Glover, VT 05875
 802-673-7533 802-525-4292
 calebreaven@gmail.com

500 Baker Hill Rd
 Greensboro, VT

A 18

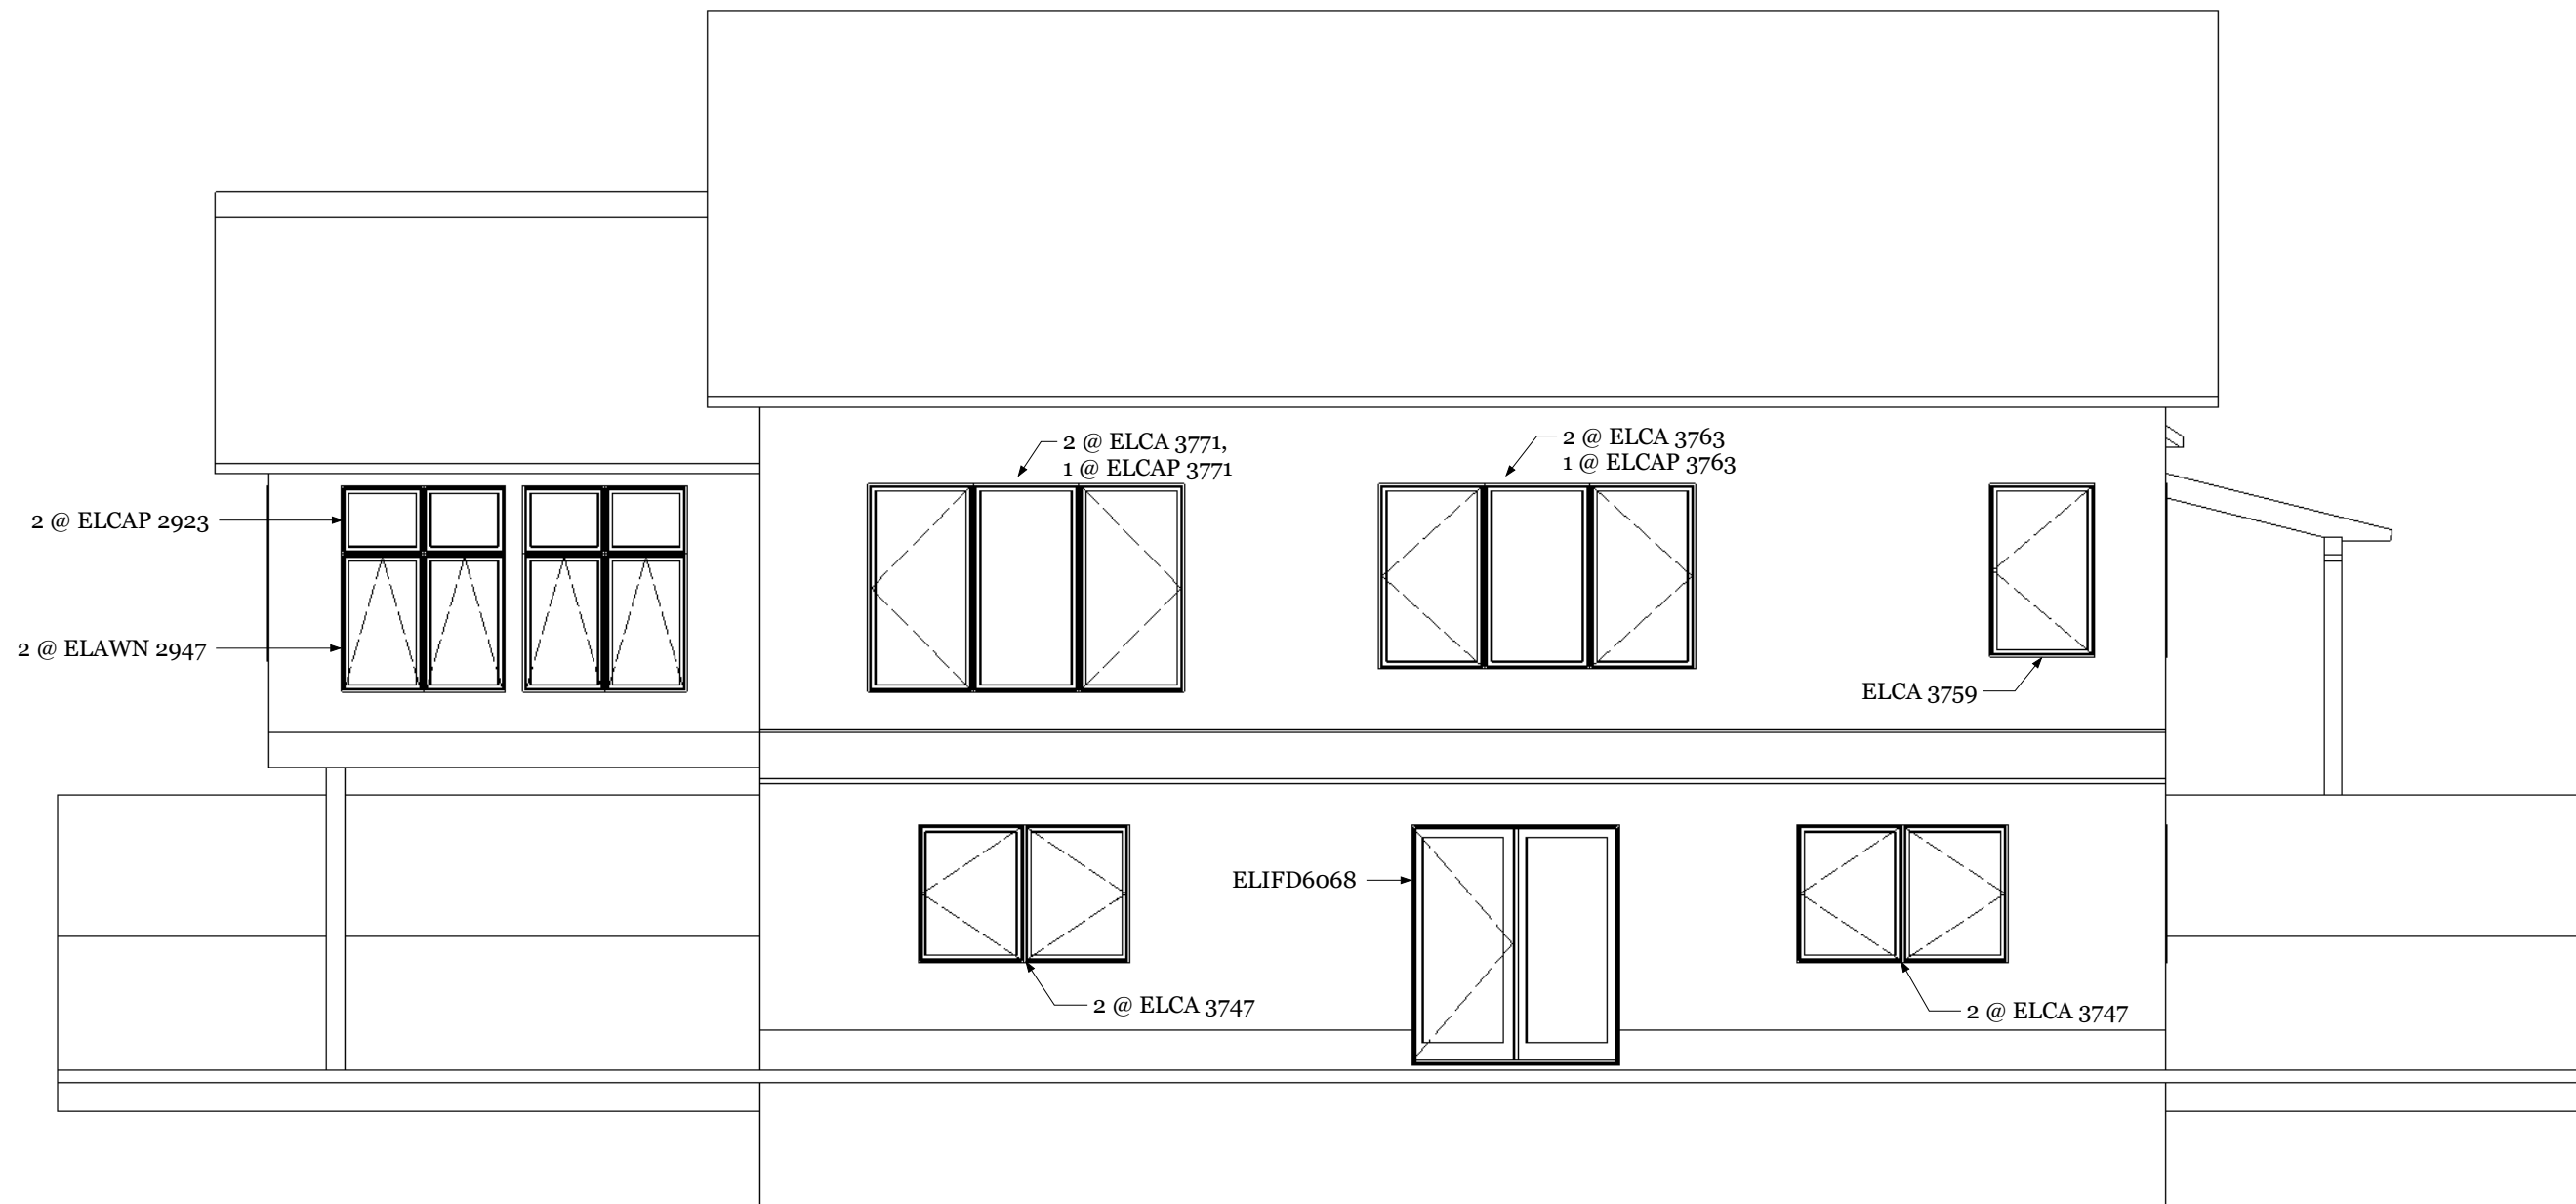


Scale: 3/16"=1'

Elevation South

Alcock/Frankel
 Arborvitae Design|Build
 48 County Rd. Unit 15 West Glover, VT 05875
 802-673-7533 802-525-4292
 calebcreaven@gmail.com

500 Baker Hill Rd
 Greensboro, VT

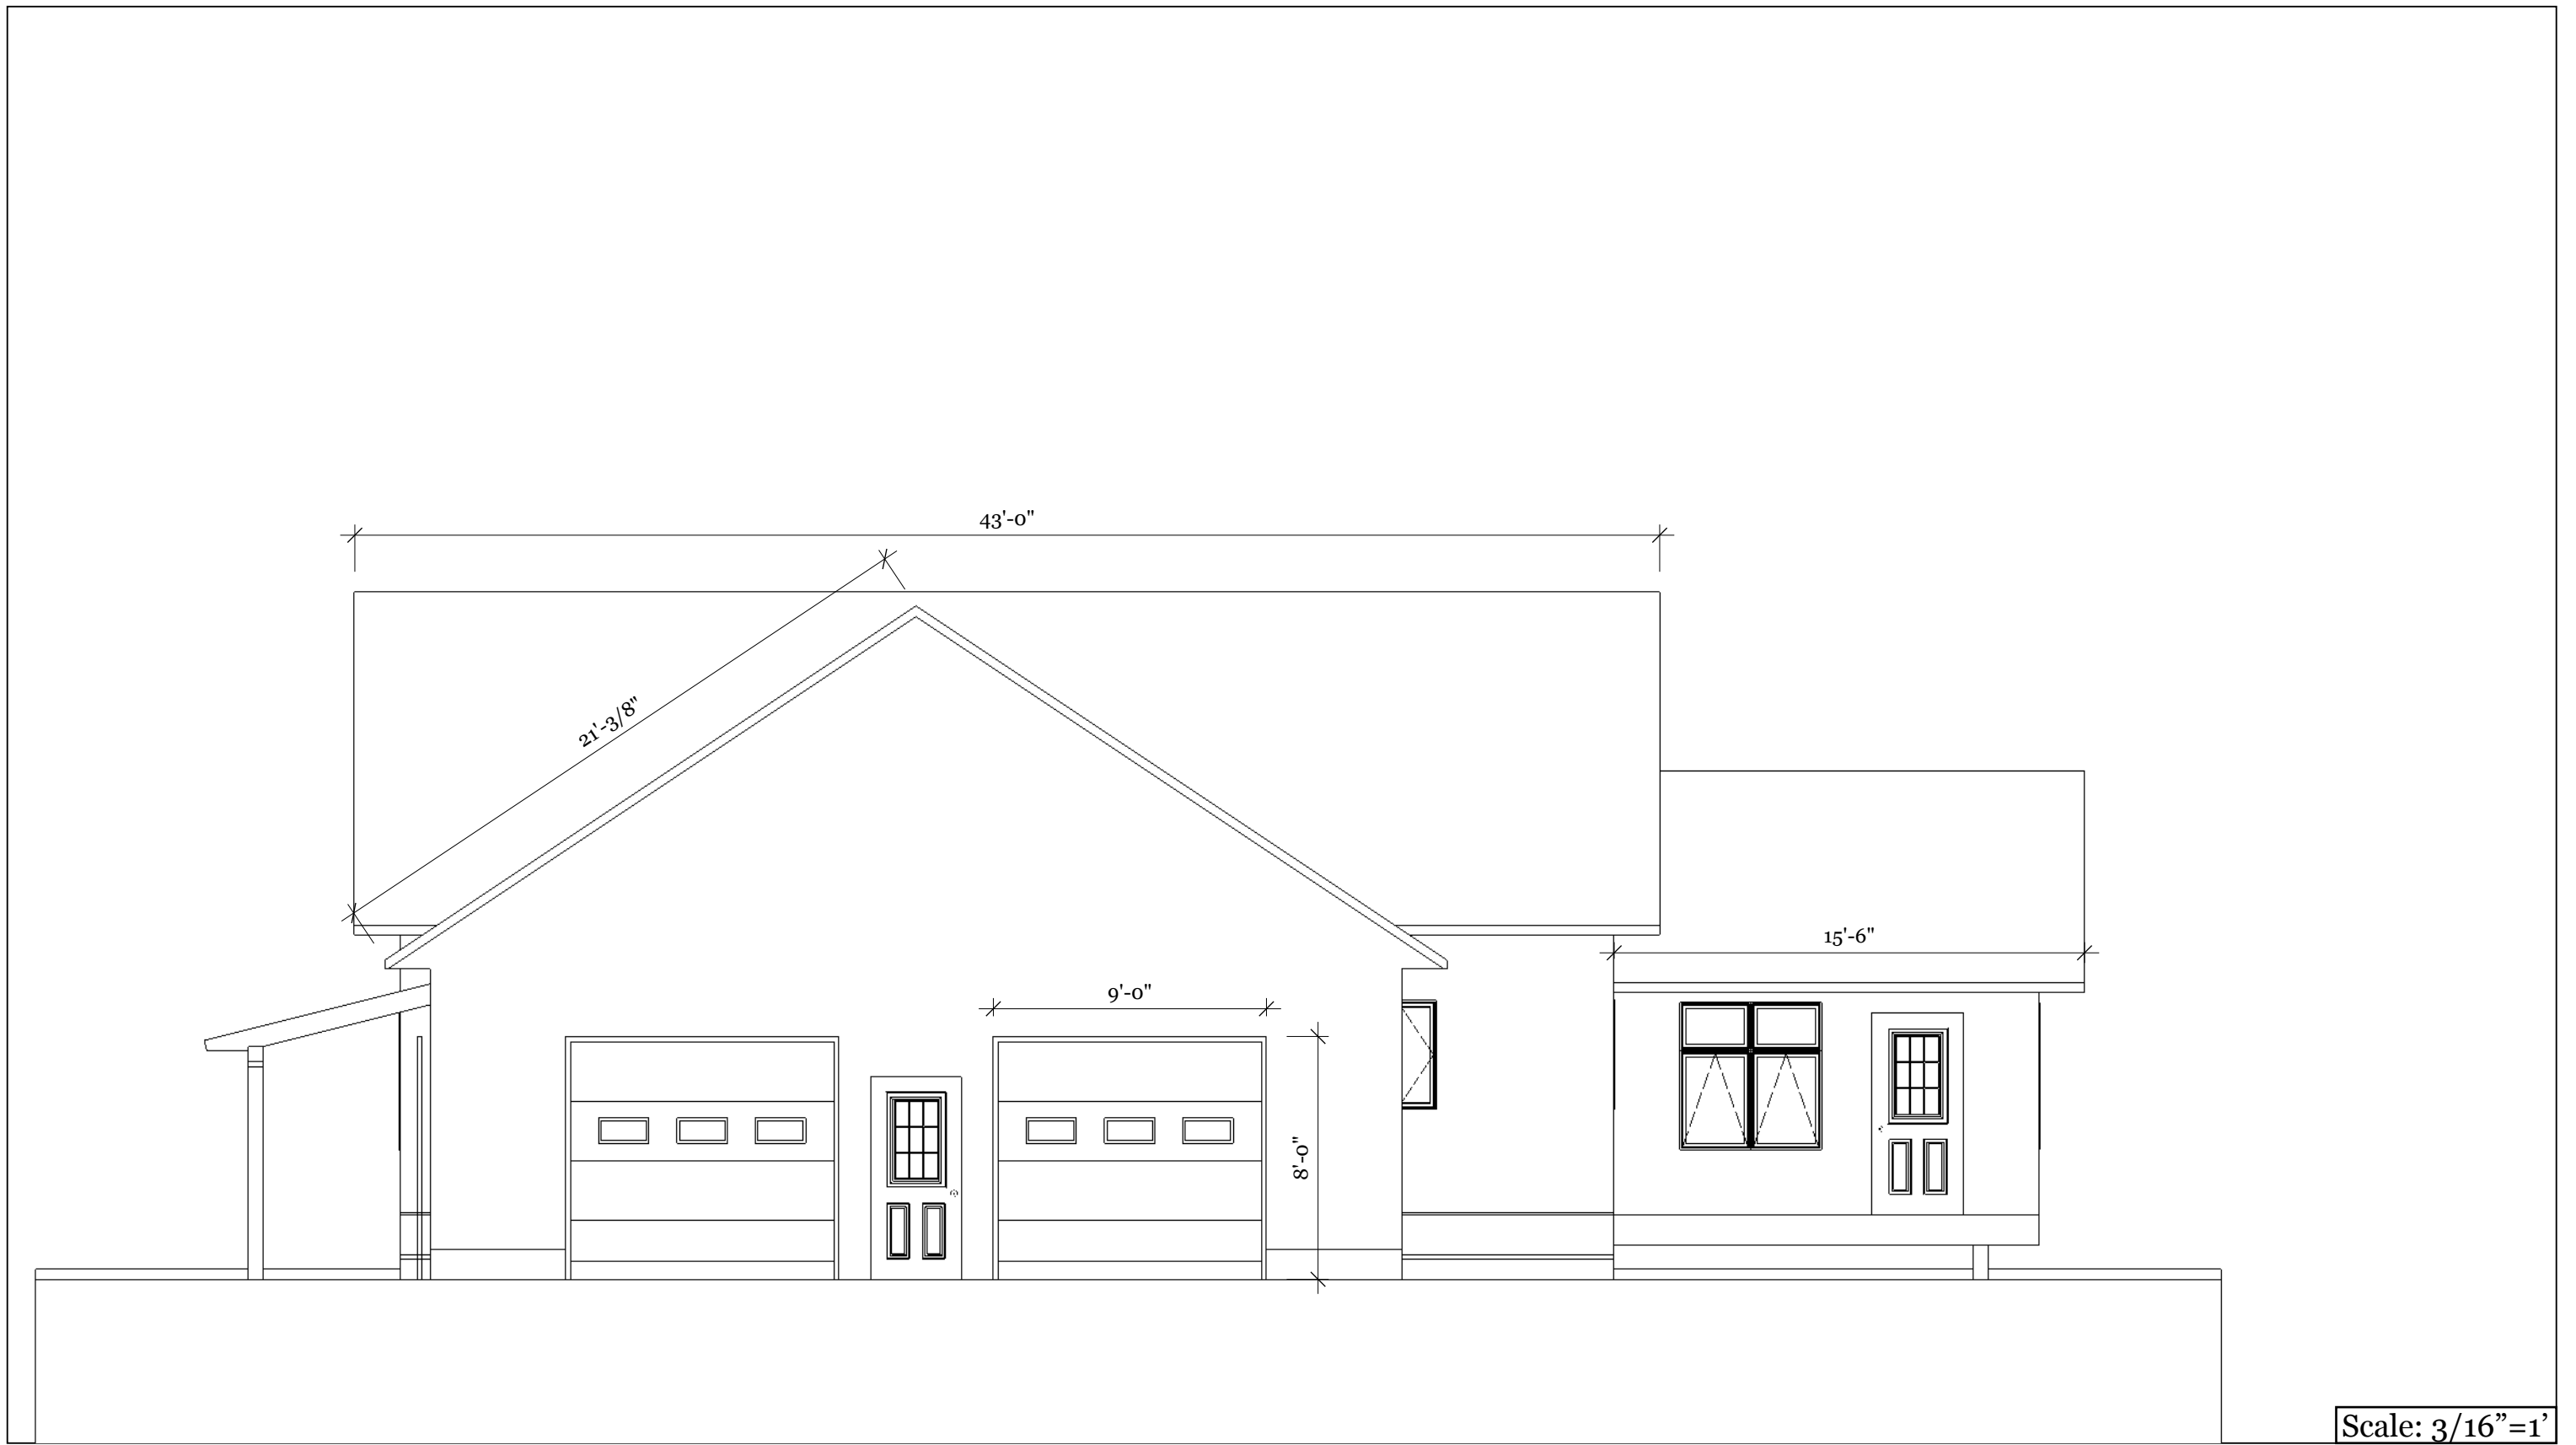


Scale: 3/16"=1'

Elevation North

Alcock/Frankel
 Arborvitae Design|Build
 48 County Rd. Unit 15 West Glover, VT 05875
 802-673-7533 802-525-4292
 calebreaven@gmail.com

500 Baker Hill Rd
 Greensboro, VT

A 20

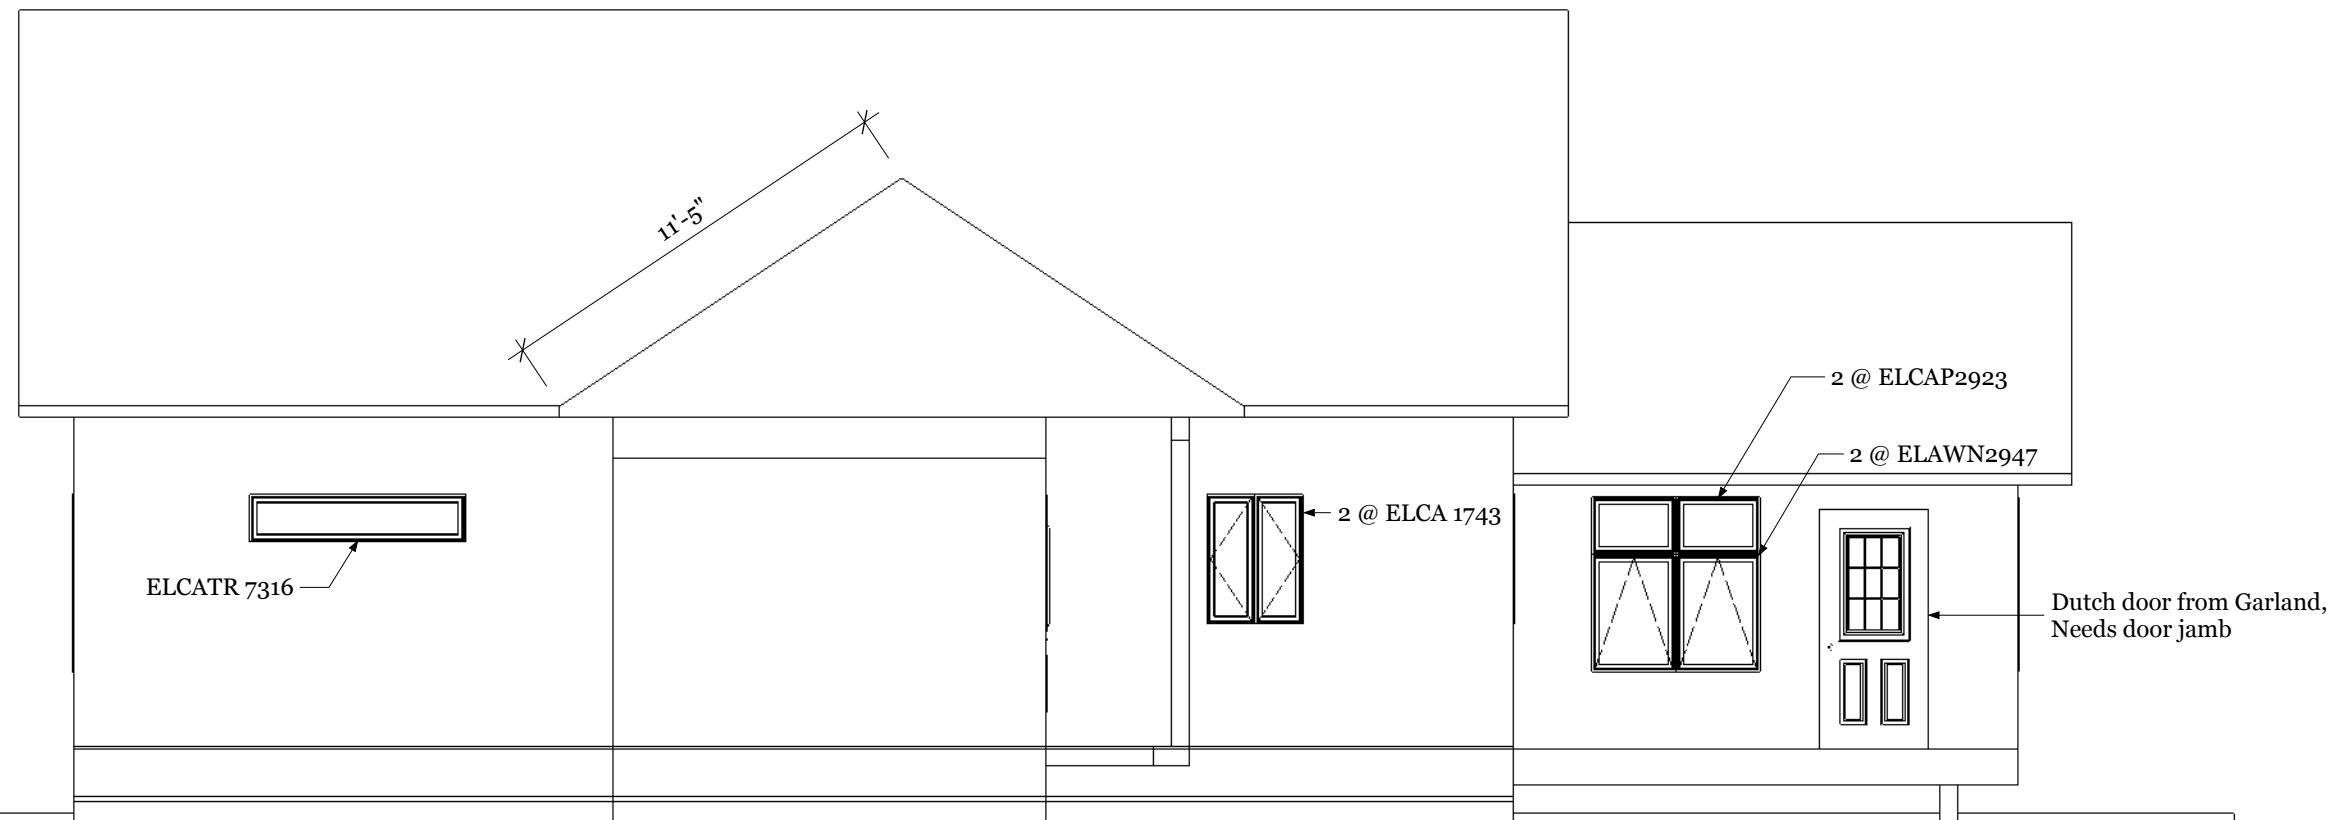

Scale: 3/16"=1'

Elevation North w/o garage

Alcock/Frankel
 Arborvitae Design|Build
 48 County Rd. Unit 15 West Glover, VT 05875
 802-673-7533 802-525-4292
 calebreaven@gmail.com

500 Baker Hill Rd
 Greensboro, VT

A 21